
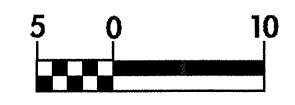
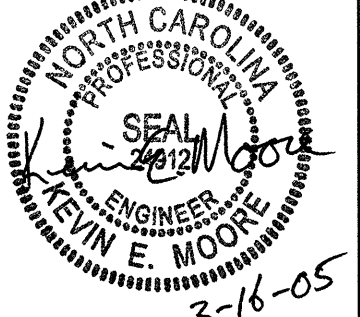
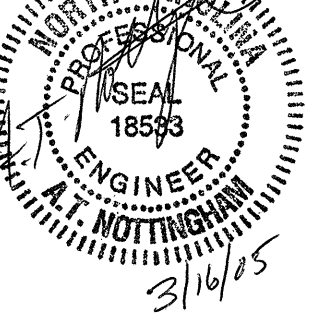



8/17/99

	PROJECT REFERENCE NO.	SHEET NO.
	R-2552AA	5
	R/W SHEET NO.	R-2552AA *19 & *20
	ROADWAY DESIGN ENGINEER	HYDRAULICS ENGINEER
CONST. REV.	 	
R/W REV.		

REVISIONS

MATCH LINE SEE SHEET 4 STA. 30 + 20.000

MATCH LINE SEE SHEET 6 STA. 32 + 60.000

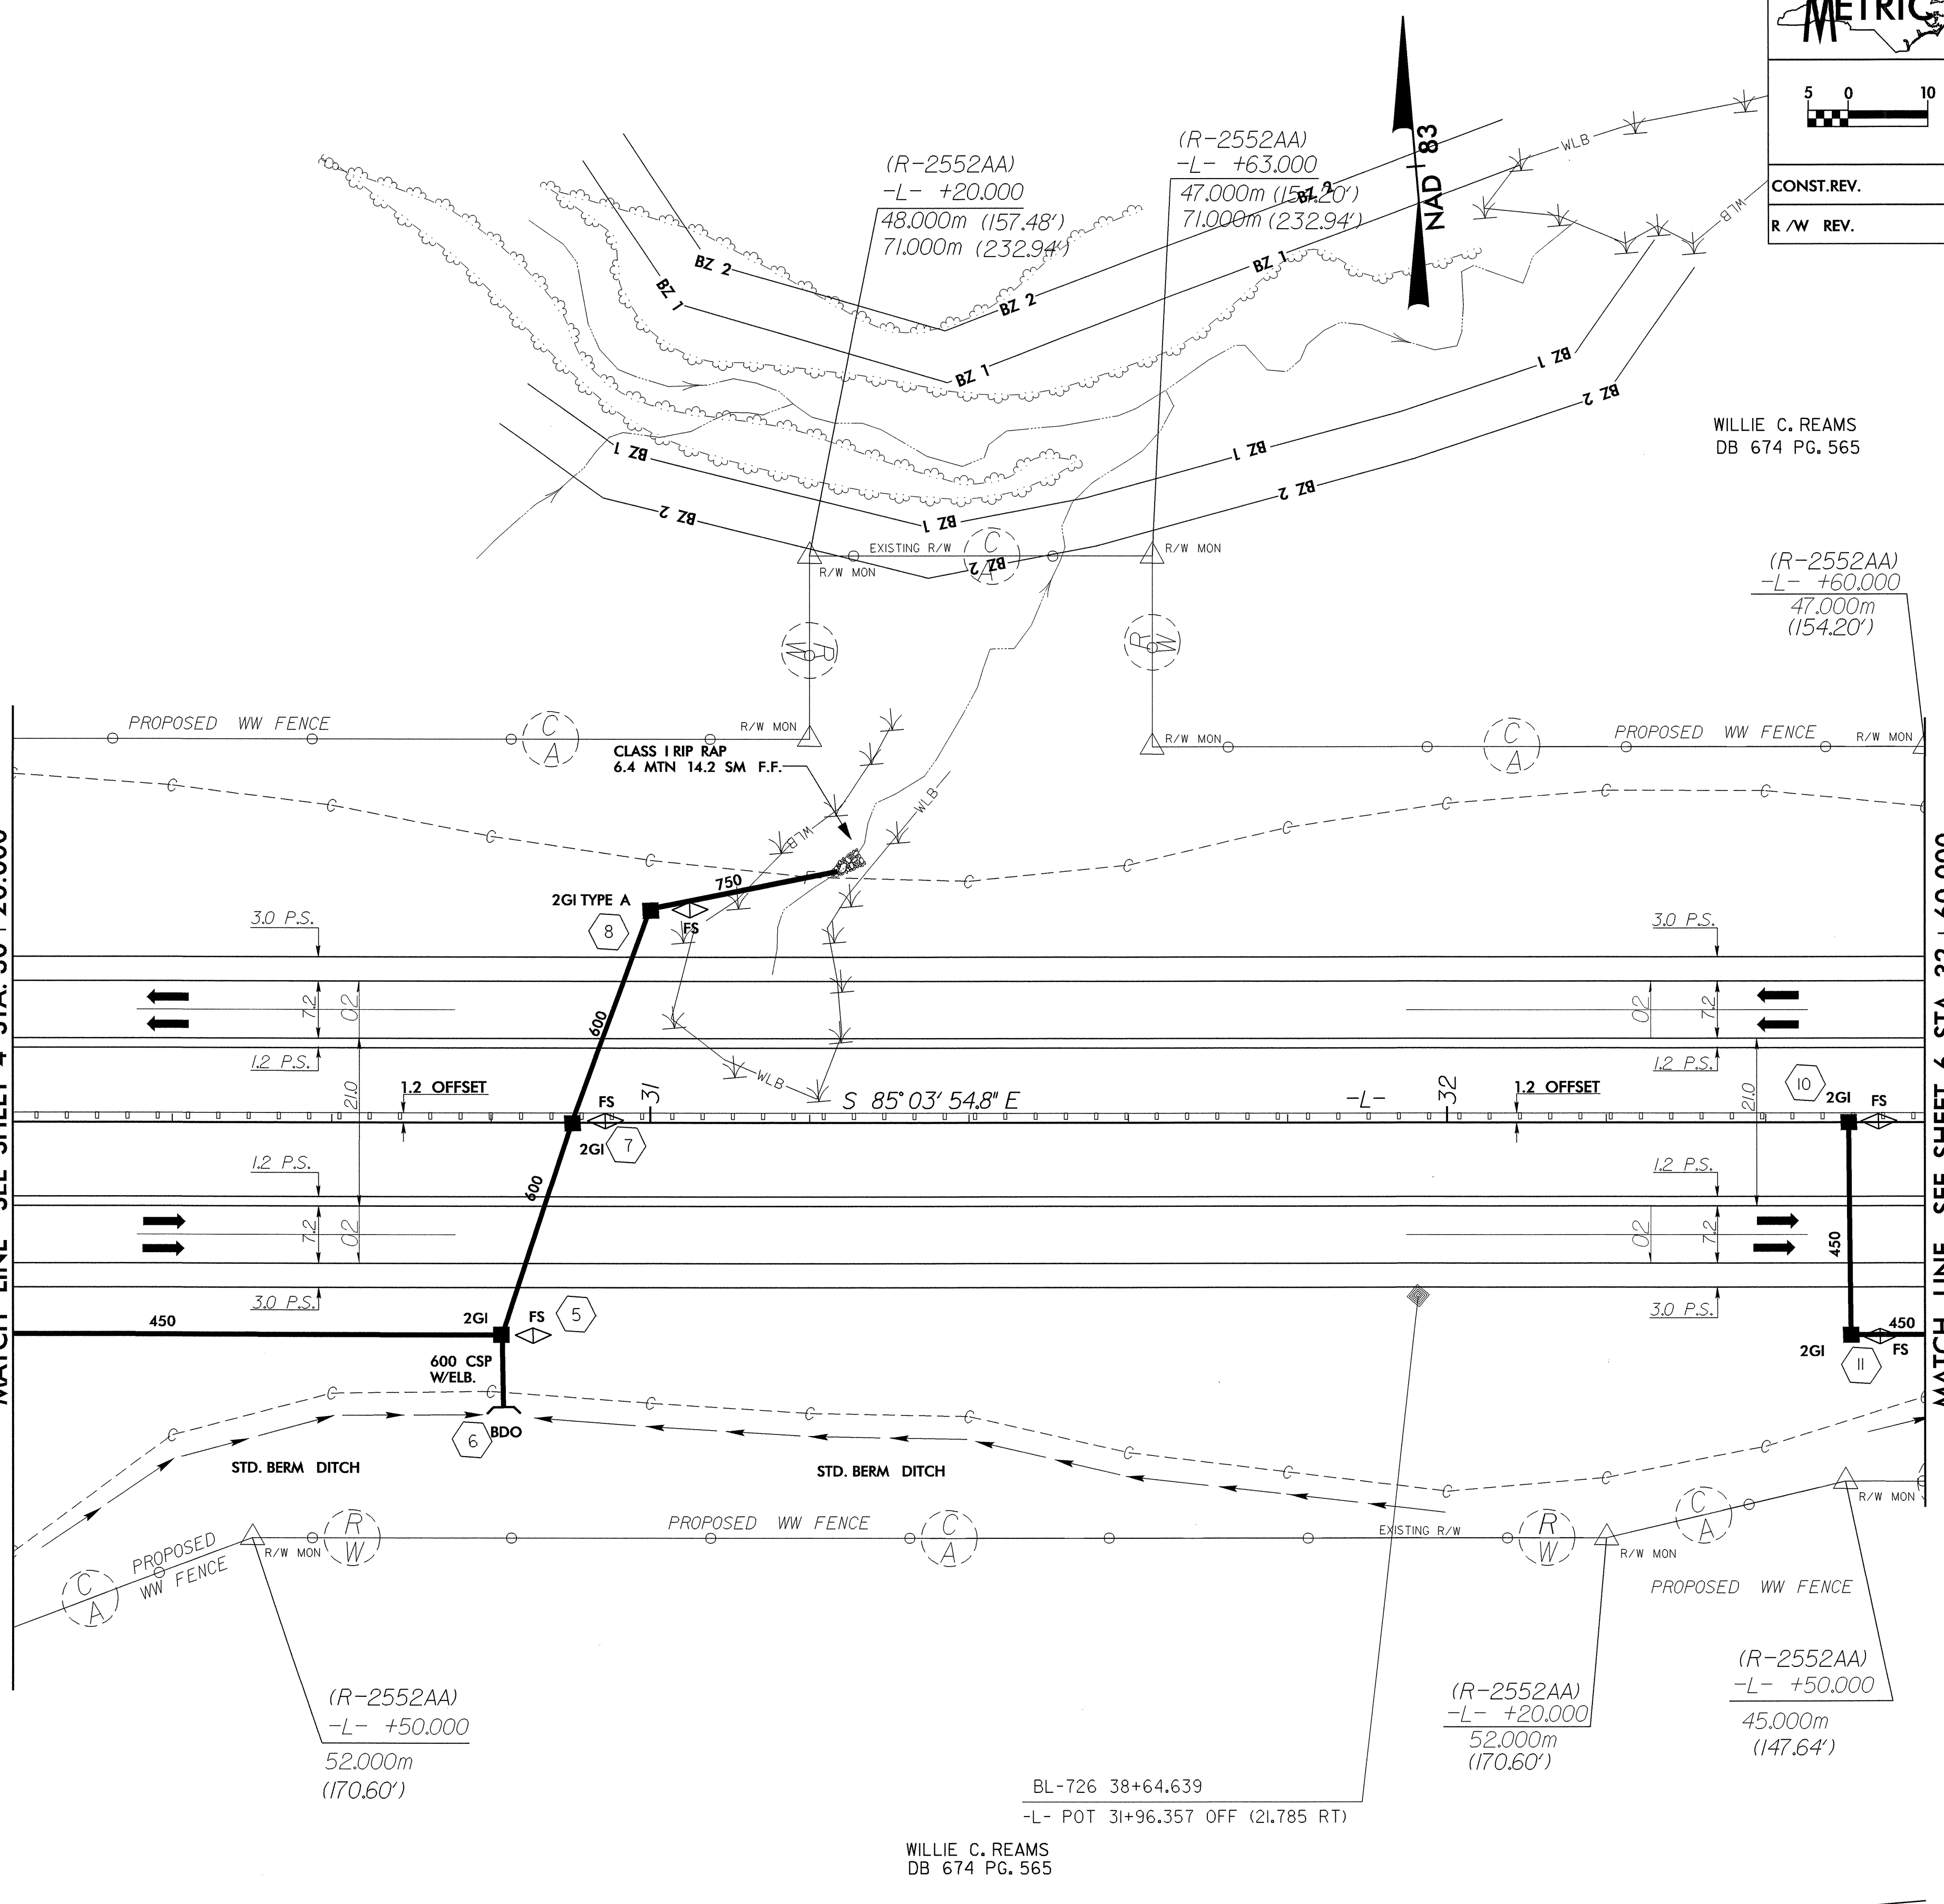

WILLIE C. REAMS  
DB 674 PG. 565

WILLIE C. REAMS  
DB 674 PG. 565

NOTE: SEE SHEET 16 FOR -L- PROFILE  
SEE SHEET 2-D FOR DRAINAGE DETAILS

8/17/99  
8/17/99  
8/17/99