

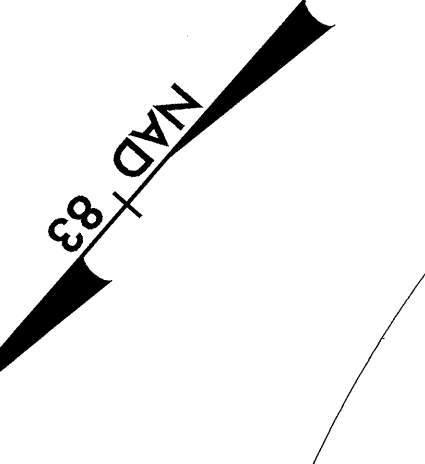
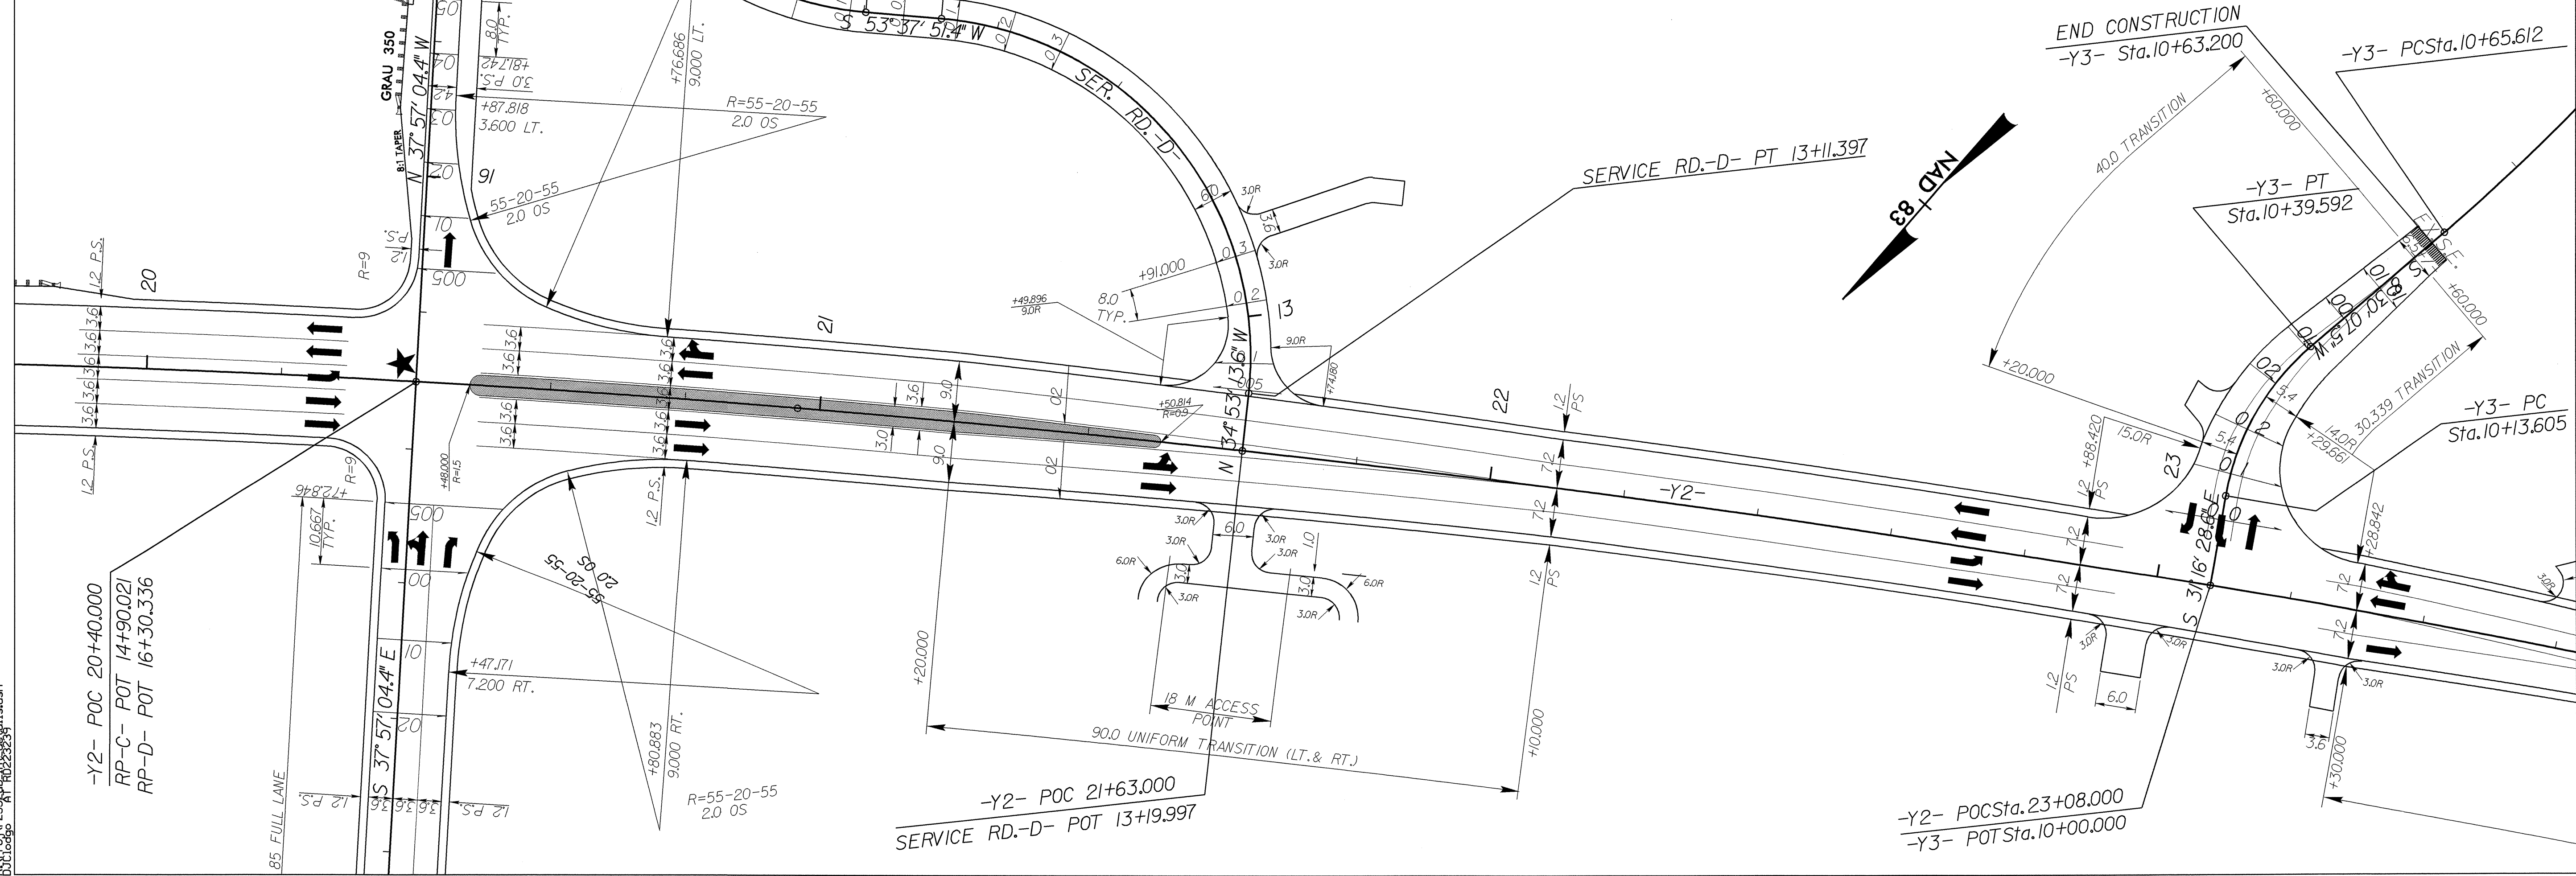
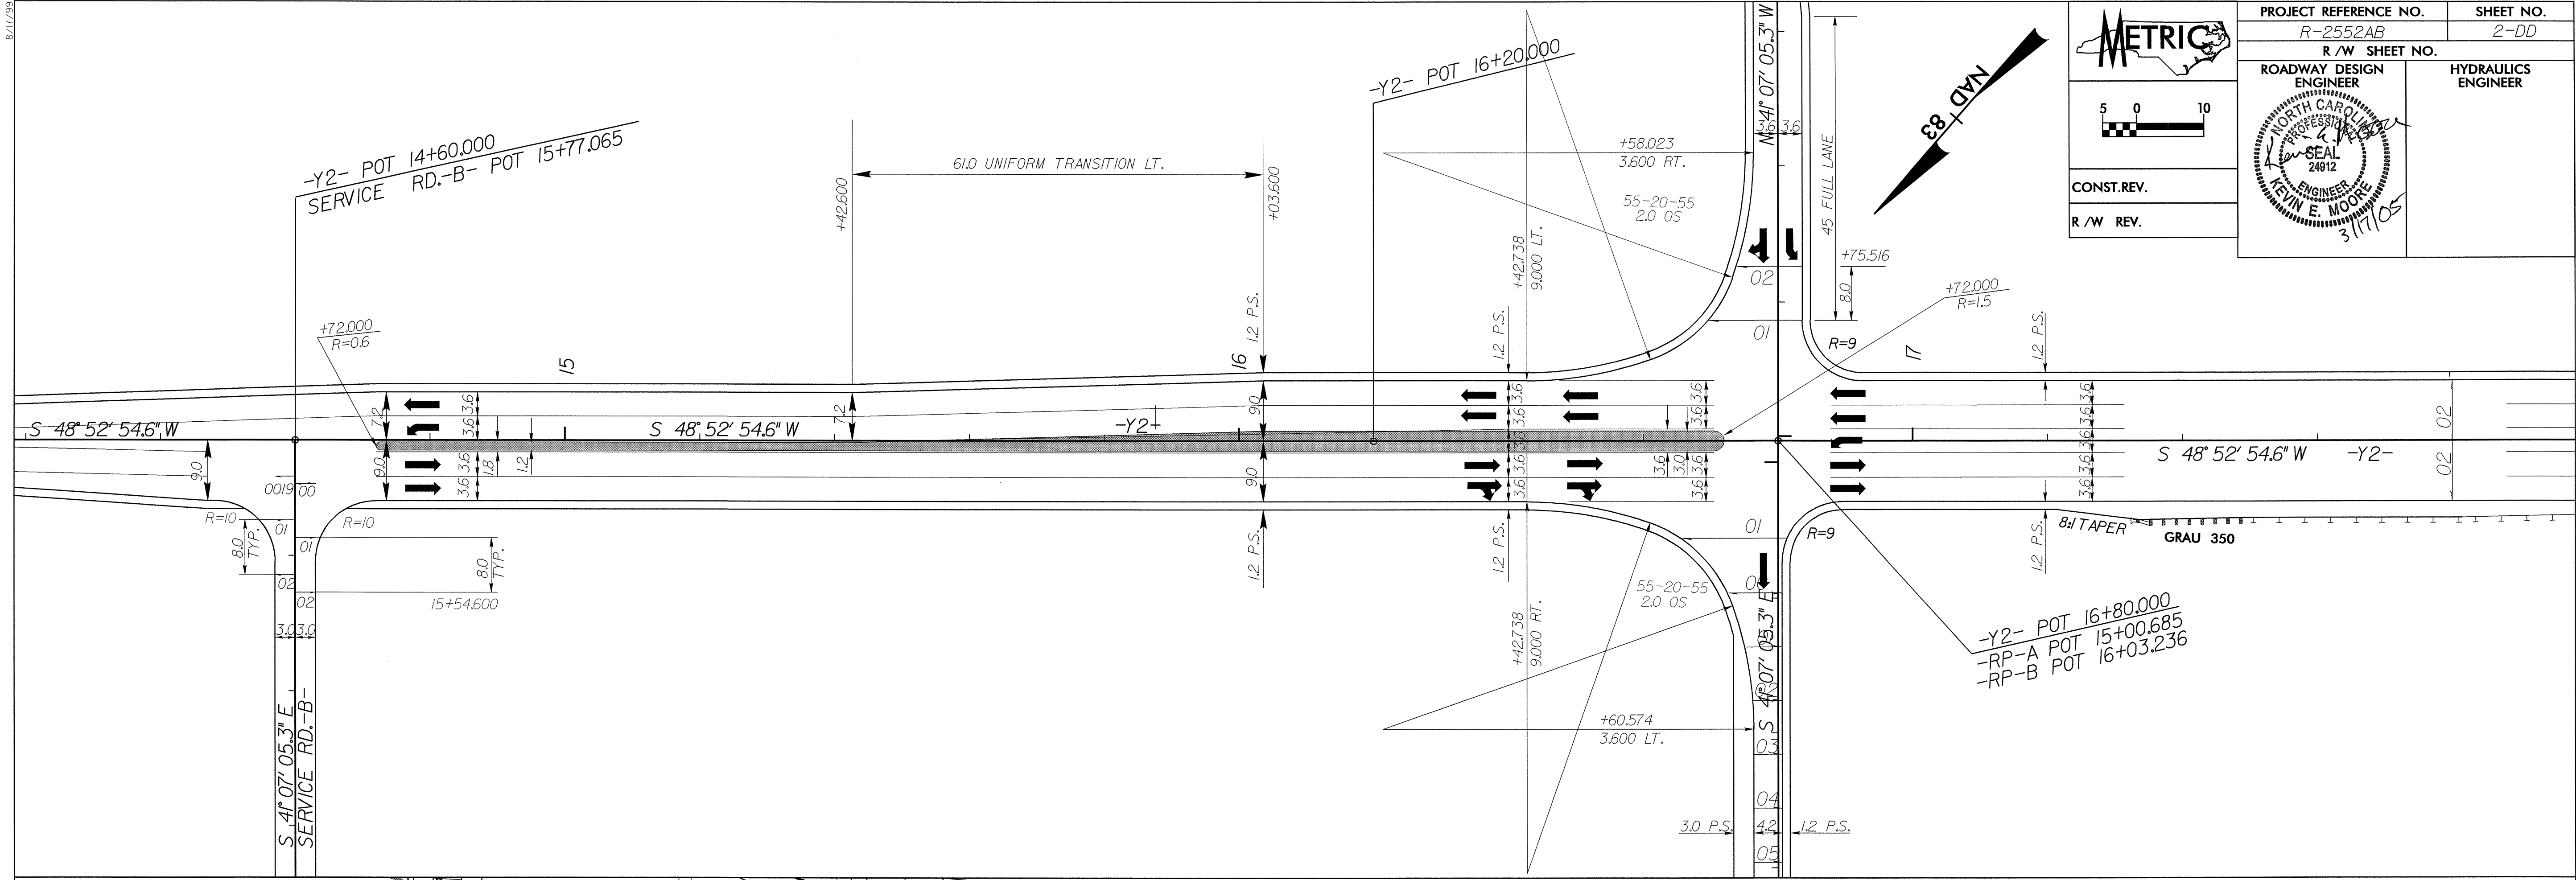


8/17/99

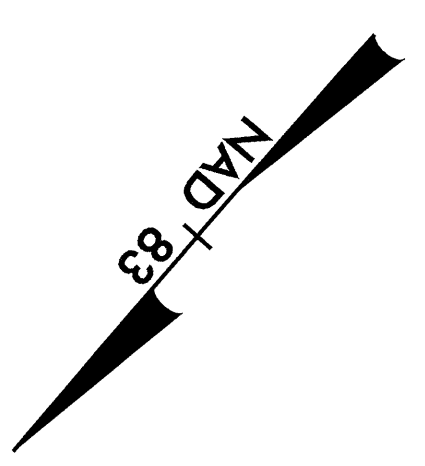

PROJECT REFERENCE NO. R-2552AB	SHEET NO. 2-DD
R/W SHEET NO.	
ROADWAY DESIGN ENGINEER	HYDRAULICS ENGINEER
CONST. REV.	
R/W REV.	

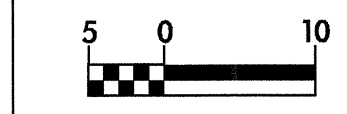

MAN: 2005, 1/23
555, 1/23
1/23, 1/23