




06-DEC-2004 10:24
 M:\Special Details\viewer\stds\02\stds to Special Details\metric\86501_0865d01m.dgn
 ericwar3 AT US212260

STATE OF NORTH CAROLINA
 DEPT. OF TRANSPORTATION
 DIVISION OF HIGHWAYS
 RALEIGH, N.C.

METRIC DETAIL DRAWING FOR
CABLE GUIDERAIL
 MEDIAN HAZARD GUIDERAIL LAYOUT

SHEET 1 OF 11
865D01

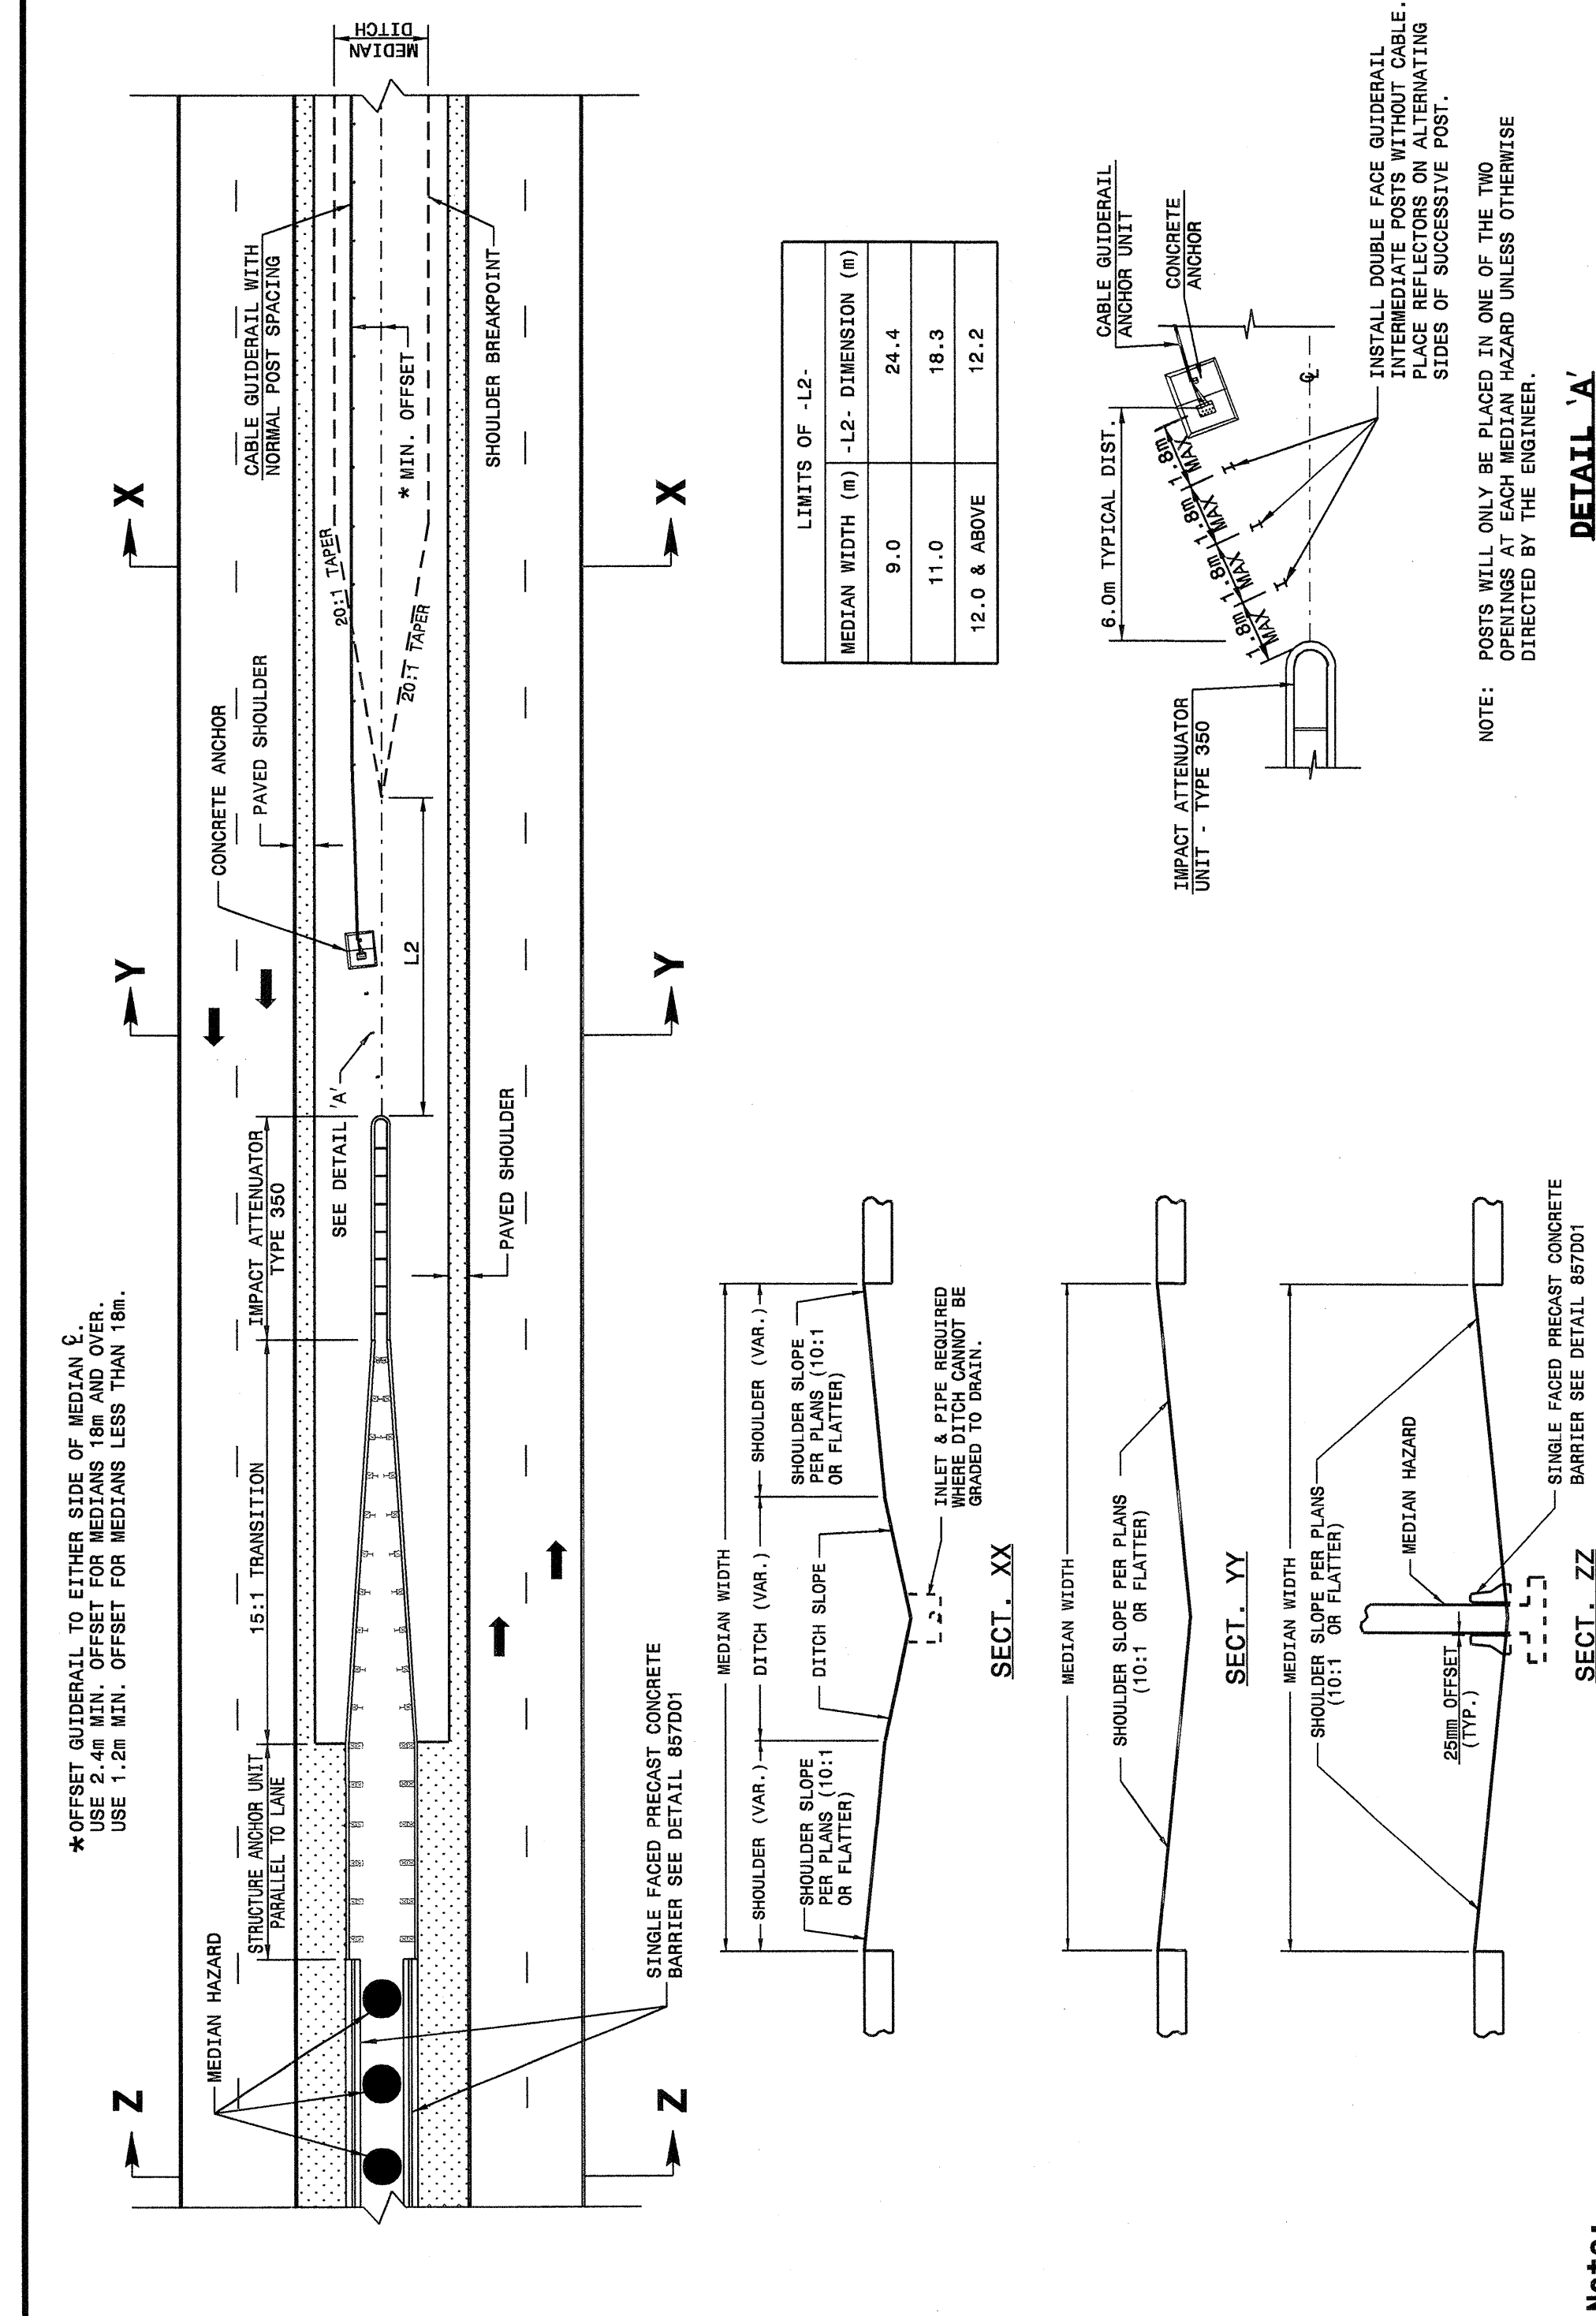

STATE OF NORTH CAROLINA
 DEPT. OF TRANSPORTATION
 DIVISION OF HIGHWAYS
 RALEIGH, N.C.


METRIC DETAIL DRAWING FOR
CABLE GUIDERAIL
 MEDIAN HAZARD GUIDERAIL LAYOUT

SHEET 1 OF 11
865D01

STATE OF NORTH CAROLINA
 DEPT. OF TRANSPORTATION
 DIVISION OF HIGHWAYS
 RALEIGH, N.C.

METRIC DETAIL DRAWING FOR
CABLE GUIDERAIL
 DUAL LANE BRIDGES GUIDERAIL LAYOUT

SHEET 2 OF 11
865D01

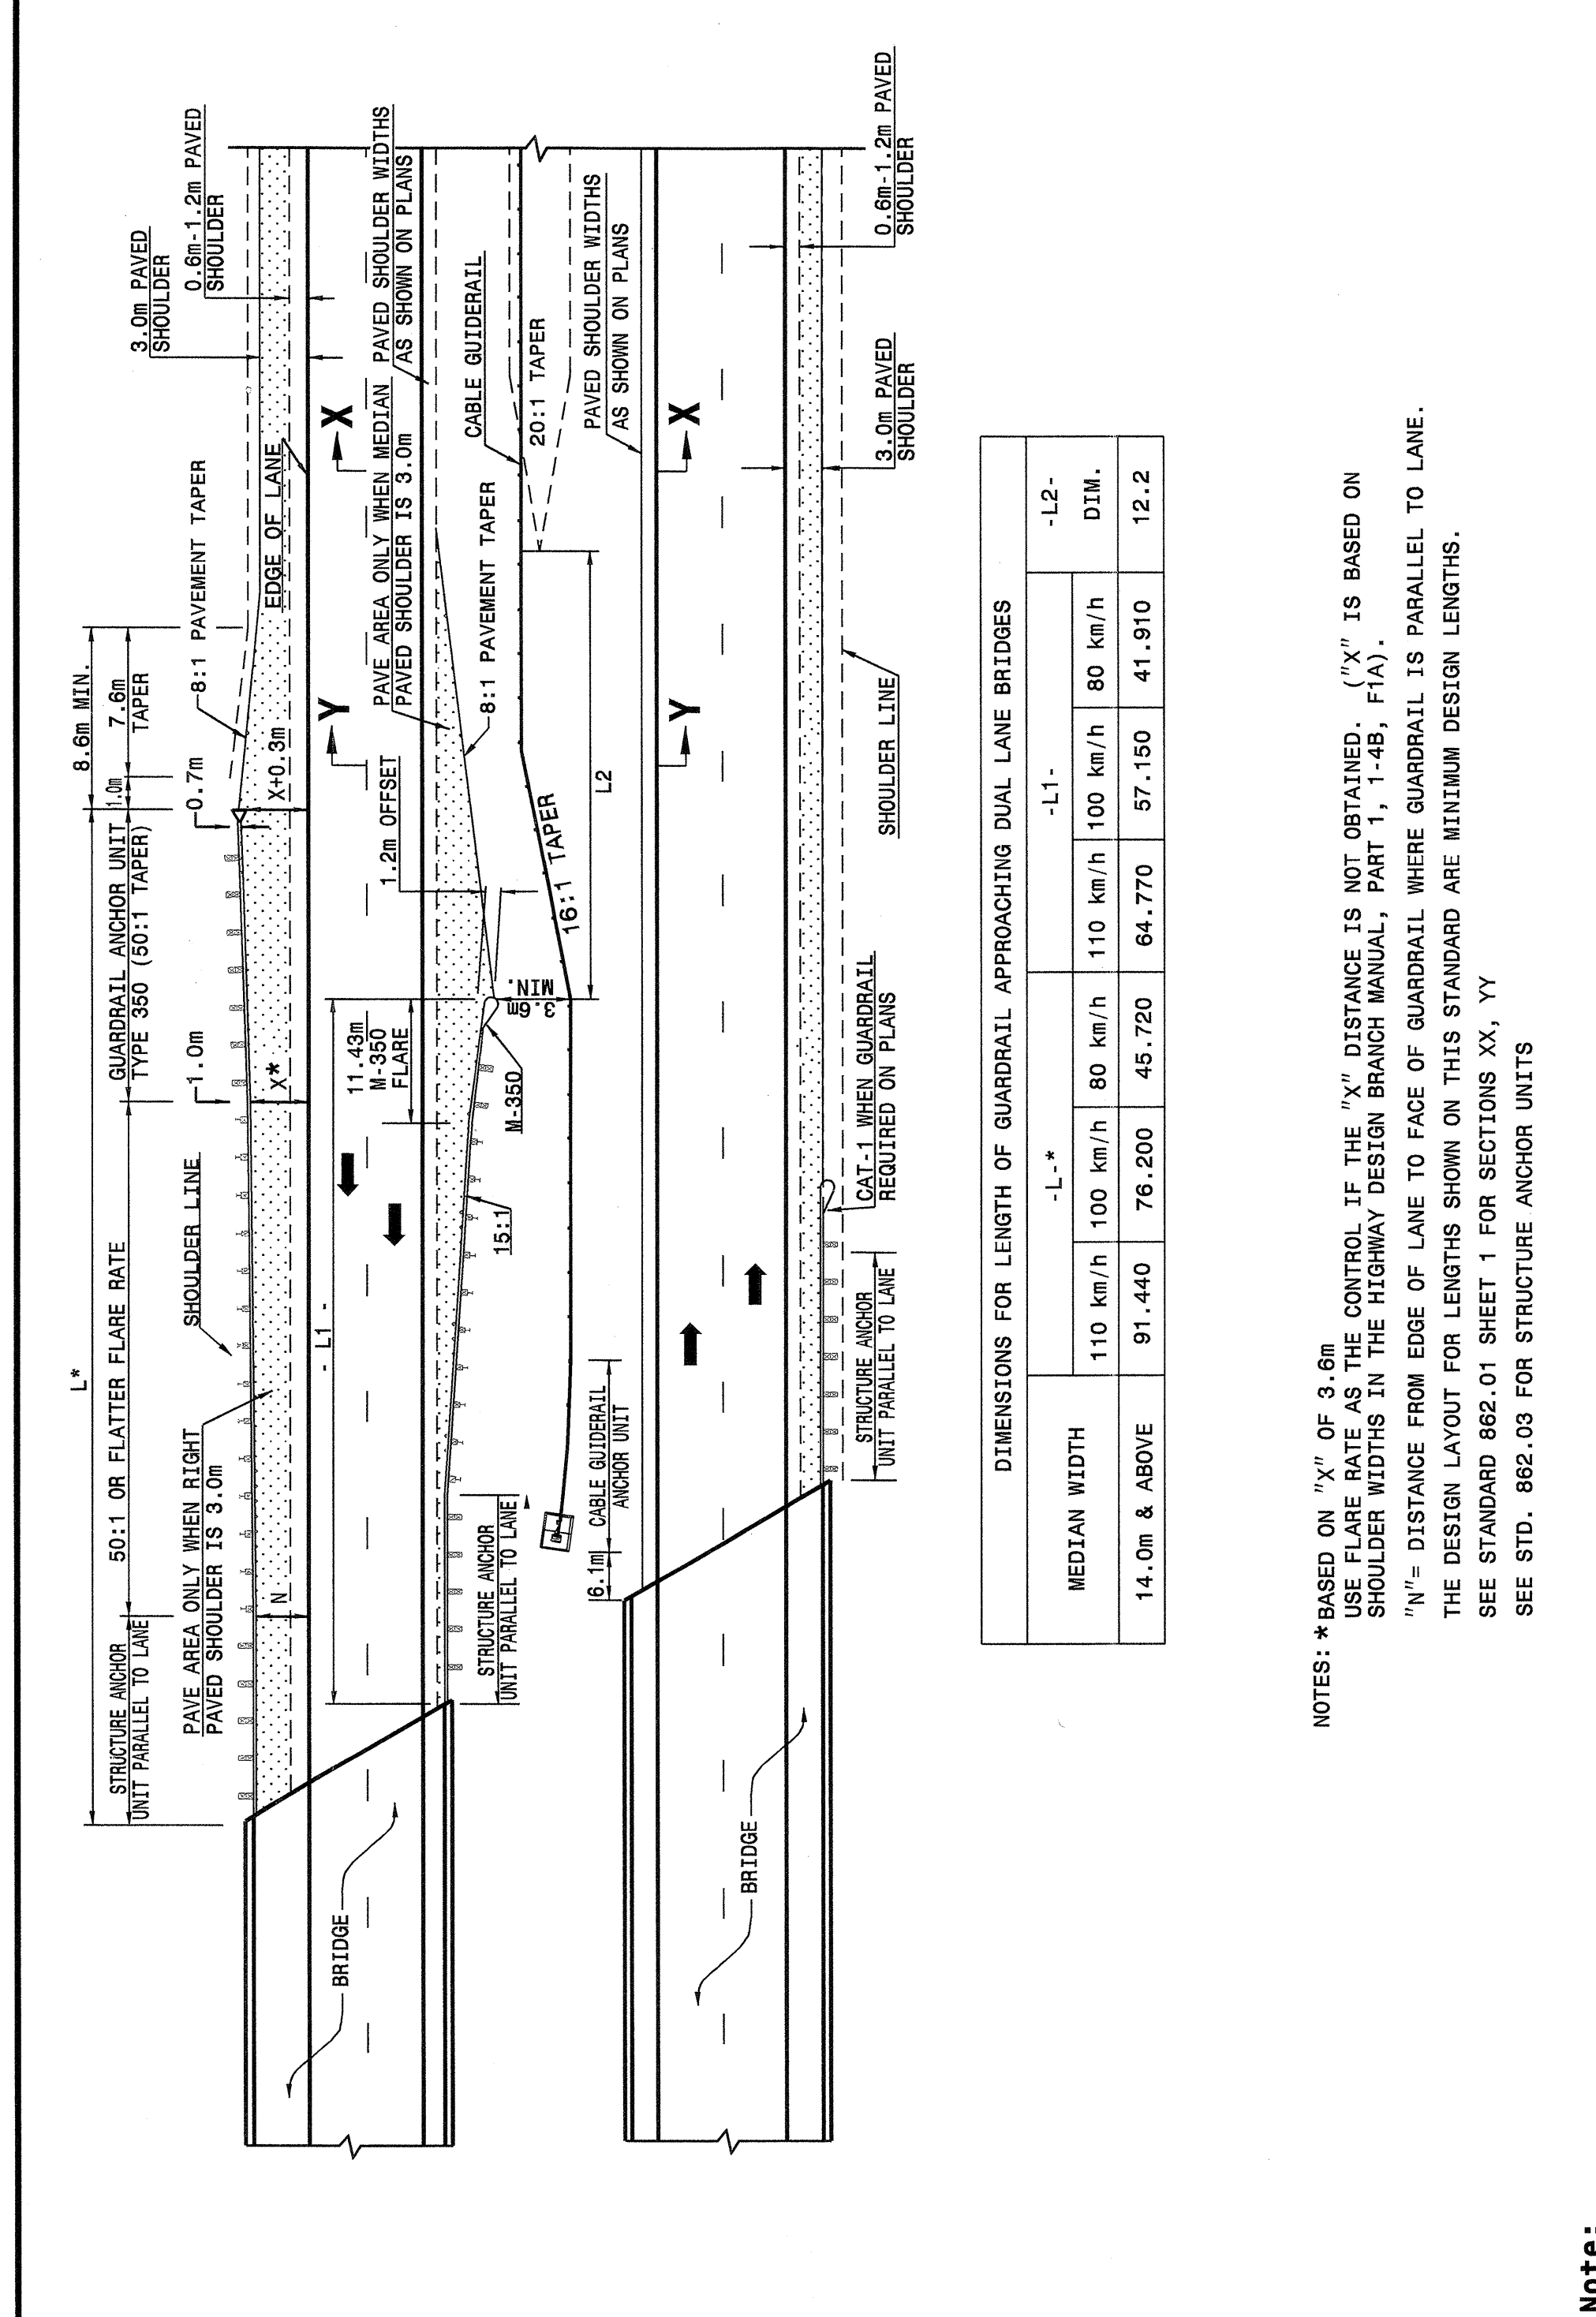


STATE OF NORTH CAROLINA
 DEPT. OF TRANSPORTATION
 DIVISION OF HIGHWAYS
 RALEIGH, N.C.

METRIC DETAIL DRAWING FOR
CABLE GUIDERAIL
 DUAL LANE BRIDGES GUIDERAIL LAYOUT

SHEET 2 OF 11
865D01

Note:
 This drawing is dimensioned in millimeters unless otherwise depicted within the drawing.

Note:
 This drawing is dimensioned in millimeters unless otherwise depicted within the drawing.

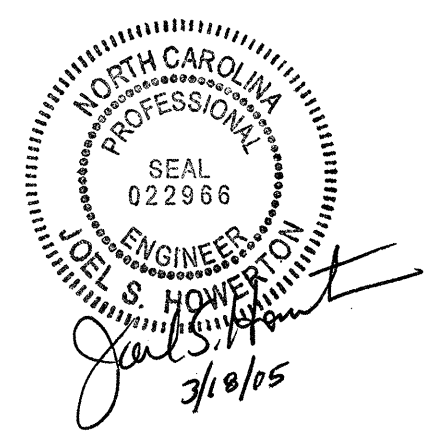

PROJECT SERVICES UNIT
 STANDARDS AND SPECIAL DESIGN
 Office 919-250-4128 FAX 919-250-4119

SEE PLATE FOR TITLE

ORIGINAL BY: 2002 STANDARDS DATE: 1-15-02
 MODIFIED BY: E.E. WARD DATE: 11-30-04
 CHECKED BY: *Joel S. Howard* DATE: 12/6/04
 FILE SPEC.: /usd/std/02stds to details/metric/86501/0865d01.dgn