


UTILITIES BY OTHERS

NOTE:  
ALL PROPOSED UTILITY WORK  
SHOWN ON THIS SHEET WILL  
BE DONE BY OTHERS

-Y2-  
 $PI = 21+90.727$   
 $\Delta = 13^{\circ} 46' 36.4'' (RT)$   
 $L = 553.035$   
 $T = 277.858$   
 $R = 2,300.000$   
 $SE = RC$   
 $V = 100 \text{ km/hr}$

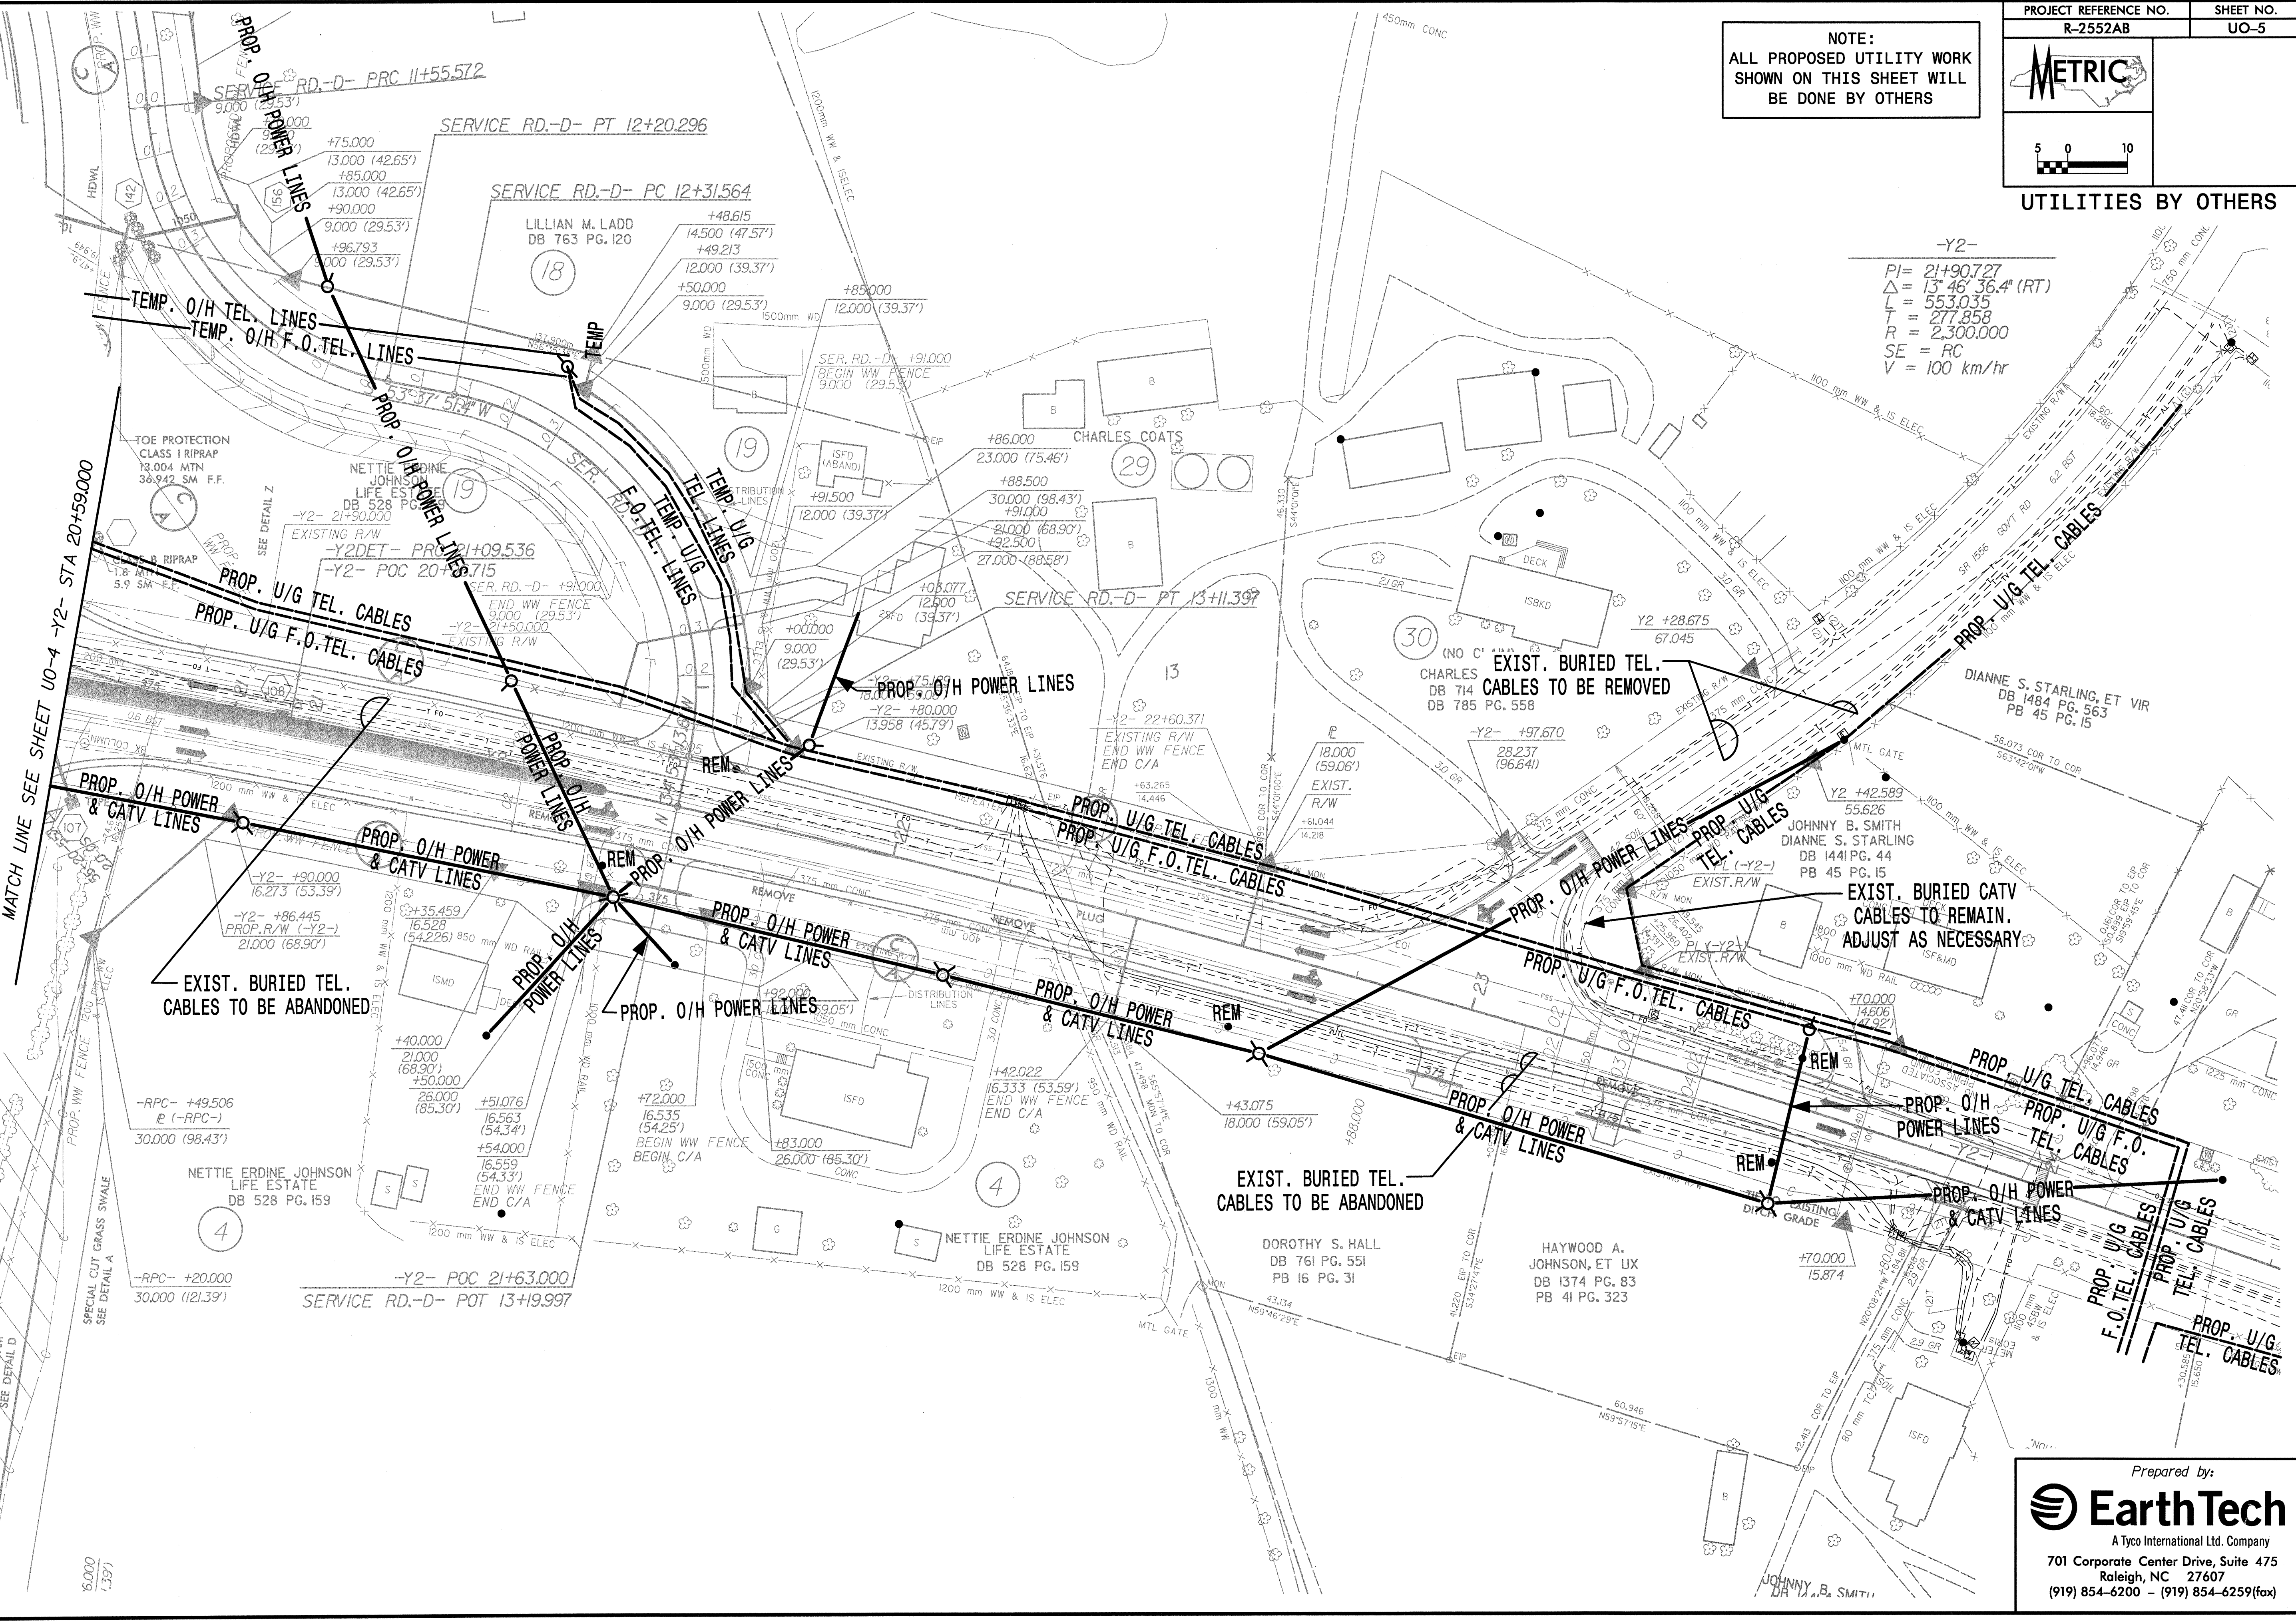

91:7987 IN-C-2552ab\proj\ubp04\2552abu05.psn  
 02/04/2005 12:02:18 PM