



NOTE:
ALL PROPOSED UTILITY WORK
SHOWN ON THIS SHEET WILL
BE DONE BY OTHERS

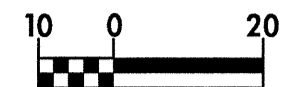

UTILITIES BY OTHERS

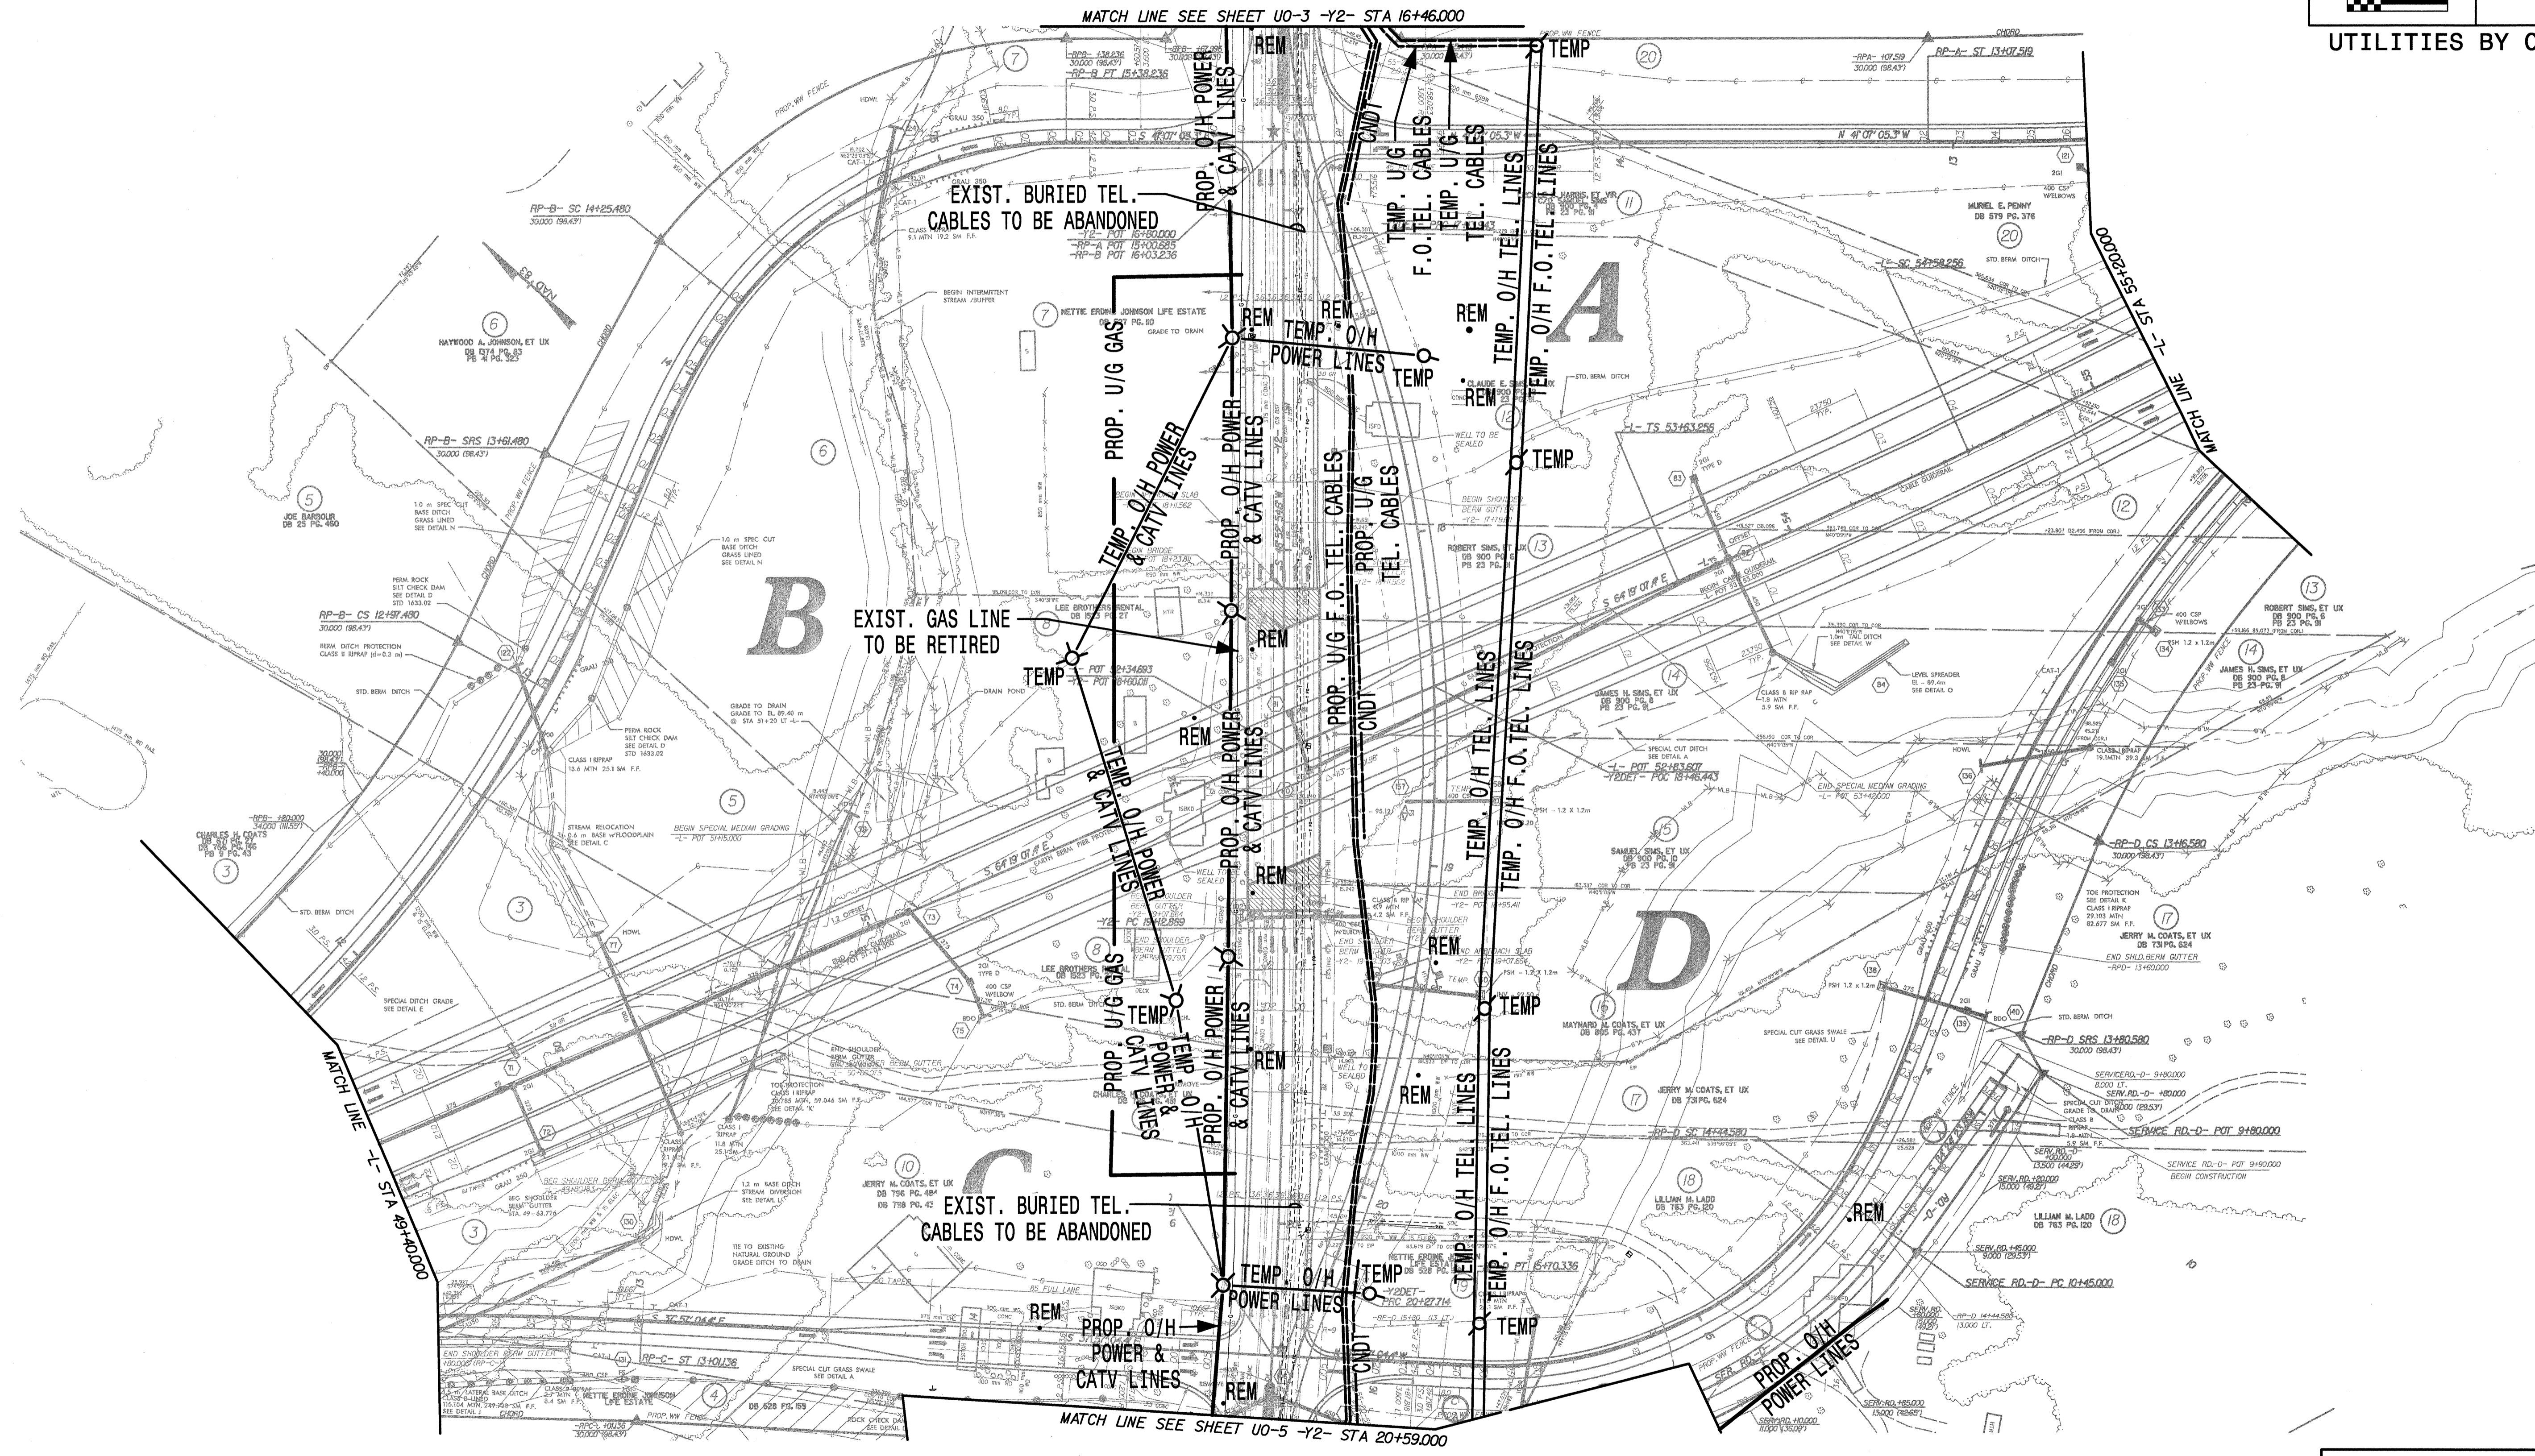

q:\19871\1-2552ab\p\o\ubovr2552abu04.psh
 02/04/2005 12:02:22 PM

Prepared by:

EarthTech
A Tyco International Ltd. Company
701 Corporate Center Drive, Suite 475
Raleigh, NC 27607
(919) 854-6200 - (919) 854-6259(fax)