


NOTE:  
ALL PROPOSED UTILITY WORK  
SHOWN ON THIS SHEET WILL  
BE DONE BY OTHERS

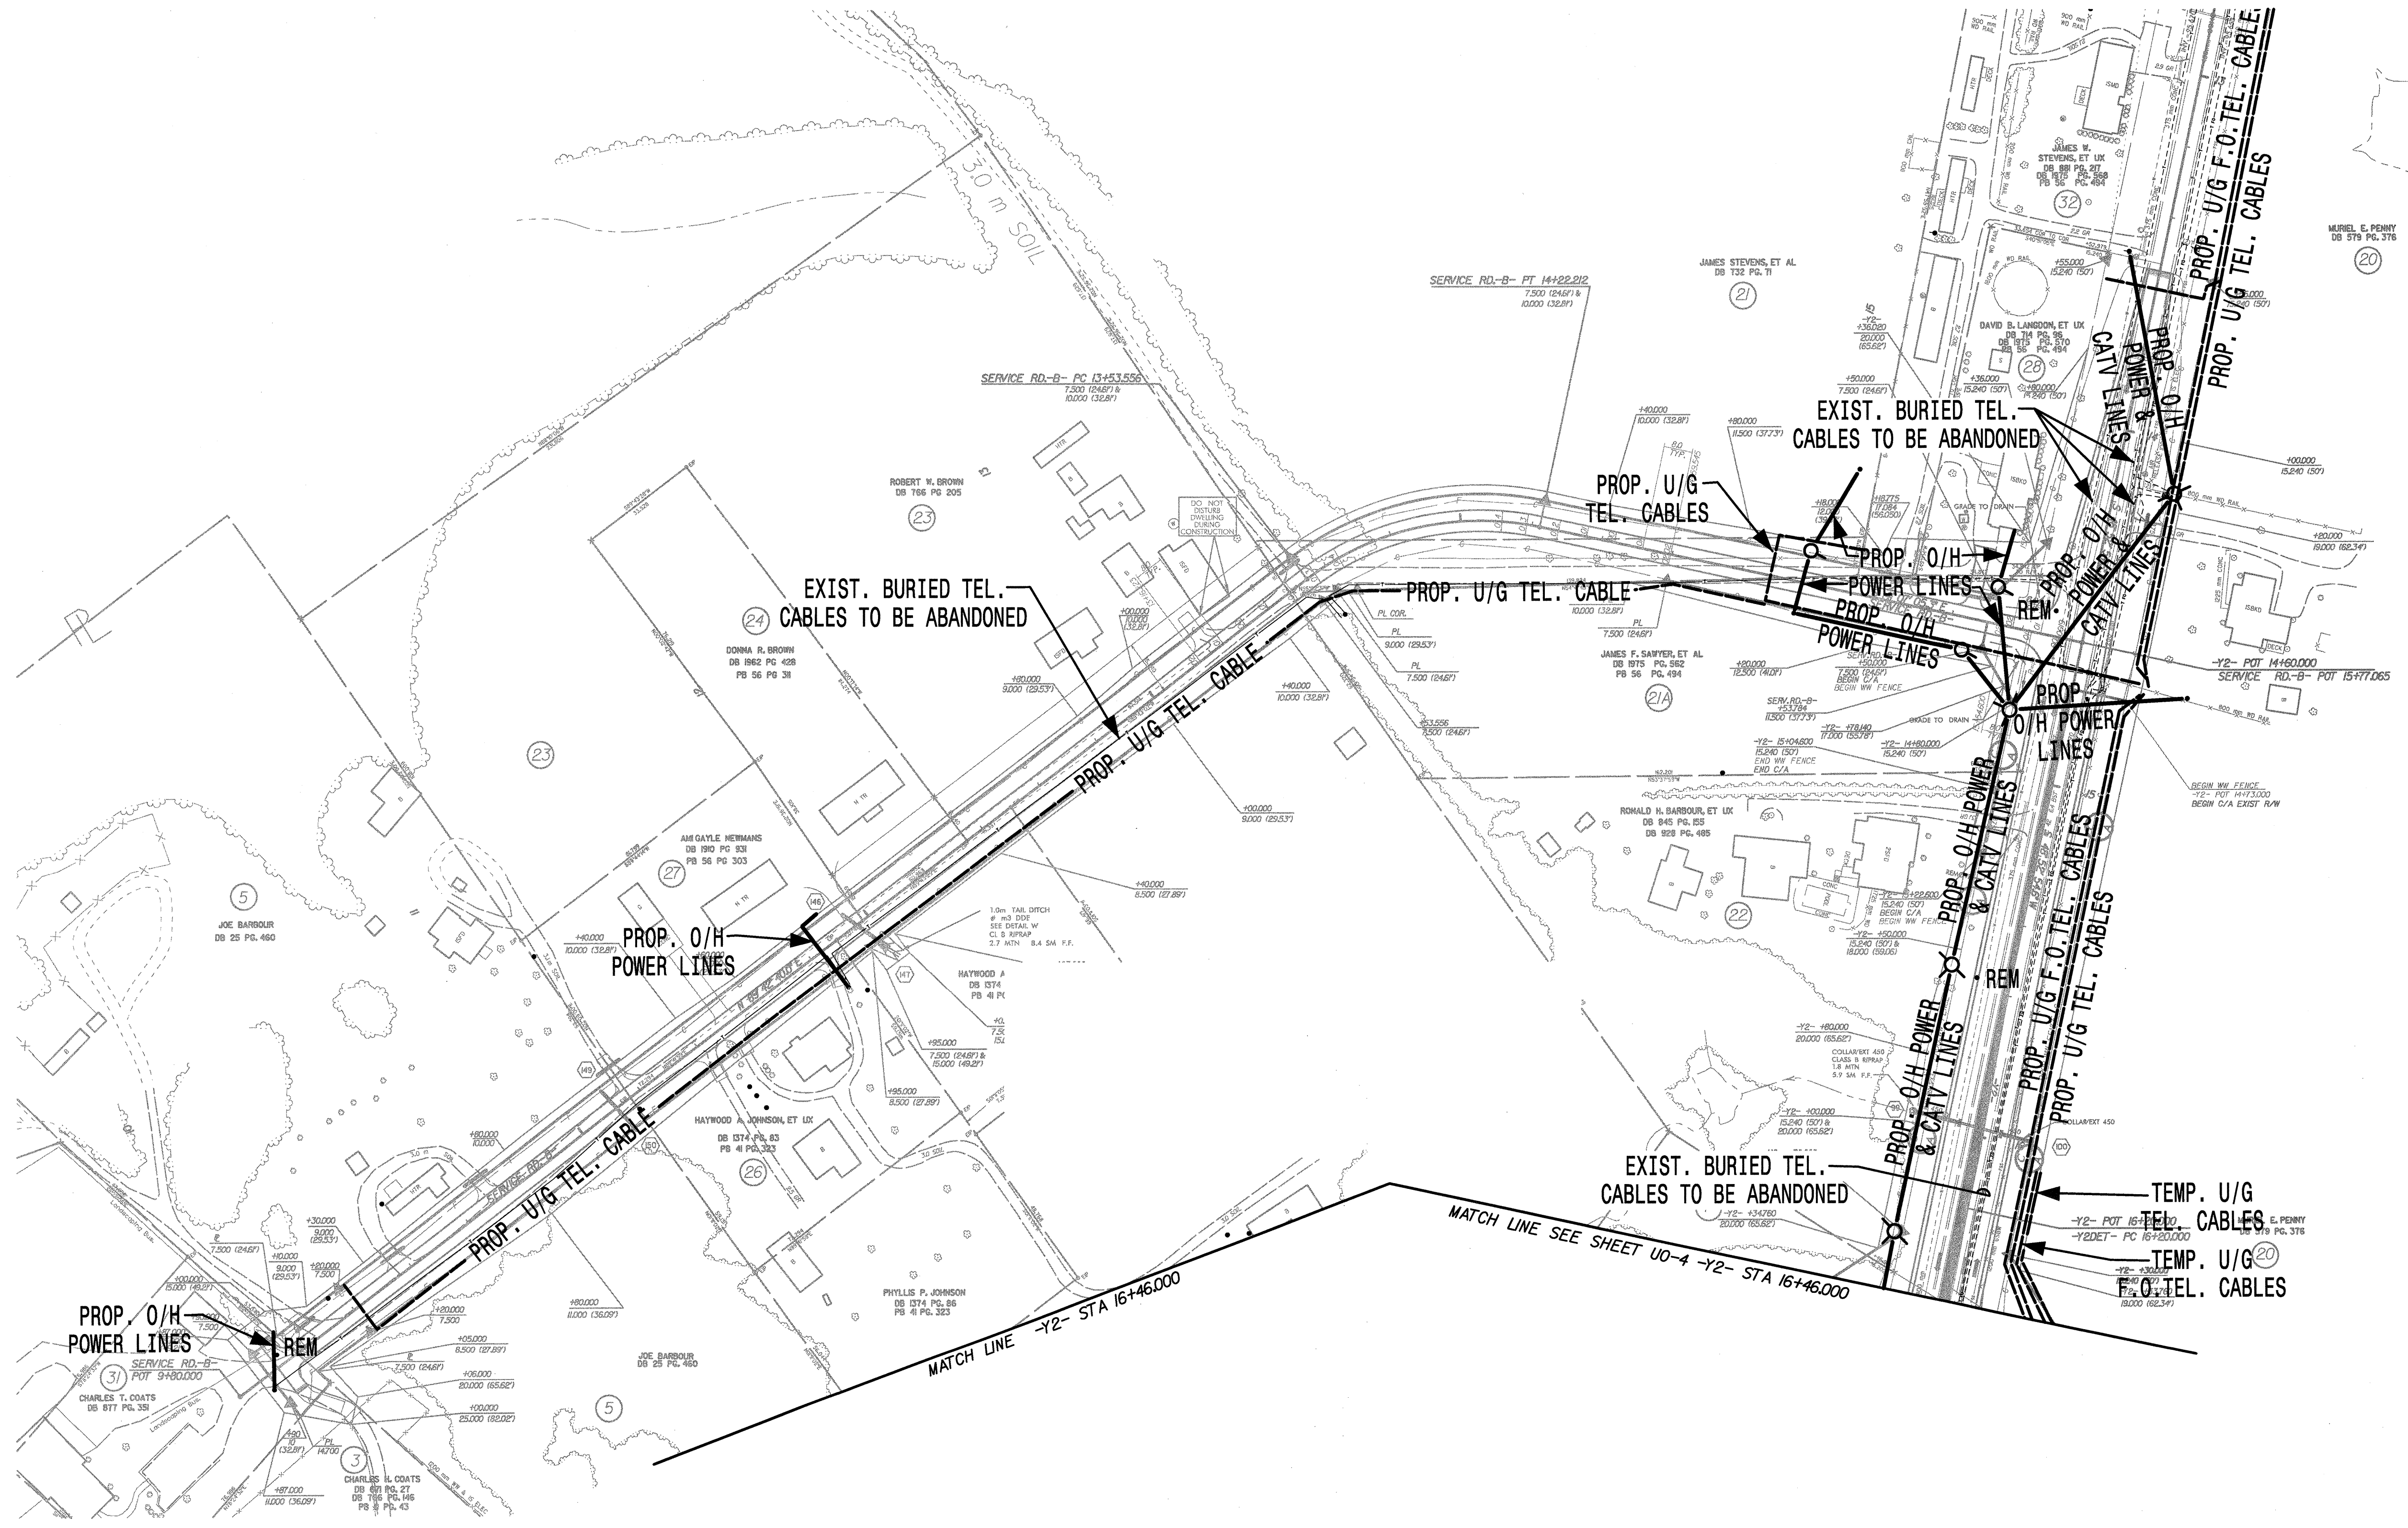

G:\79871\N-2552ab\p\o\ubov\2552abu3.dsn  
 02/04/2005 12:05:28 PM