



NOTE:
ALL PROPOSED UTILITY WORK
SHOWN ON THIS SHEET WILL
BE DONE BY OTHERS

-L-
 $PI = 38+81.623$
 $\Delta = 20^\circ 44' 47.5" (RT)$
 $L = 905.237$
 $T = 457.630$
 $R = 2,500.000$
 $SE = .03$
 $V_{DES.} = 110 \text{ km/hr}$

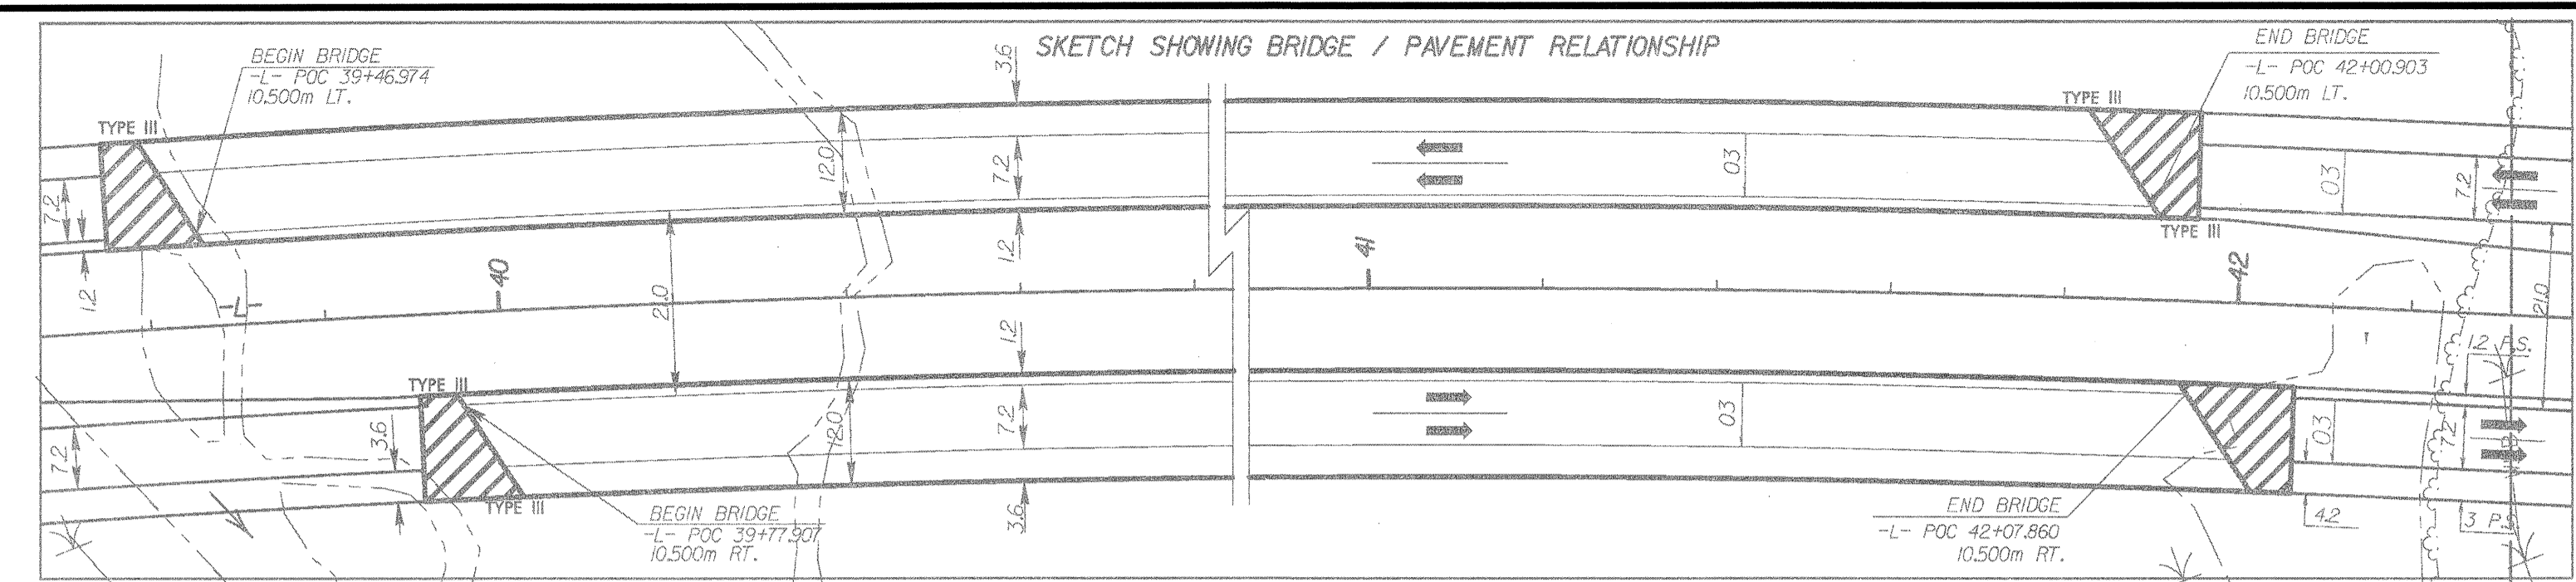

STA. 39+89.046 -L-
 BEGIN TIP PROJECT R-2552AB (R/W)

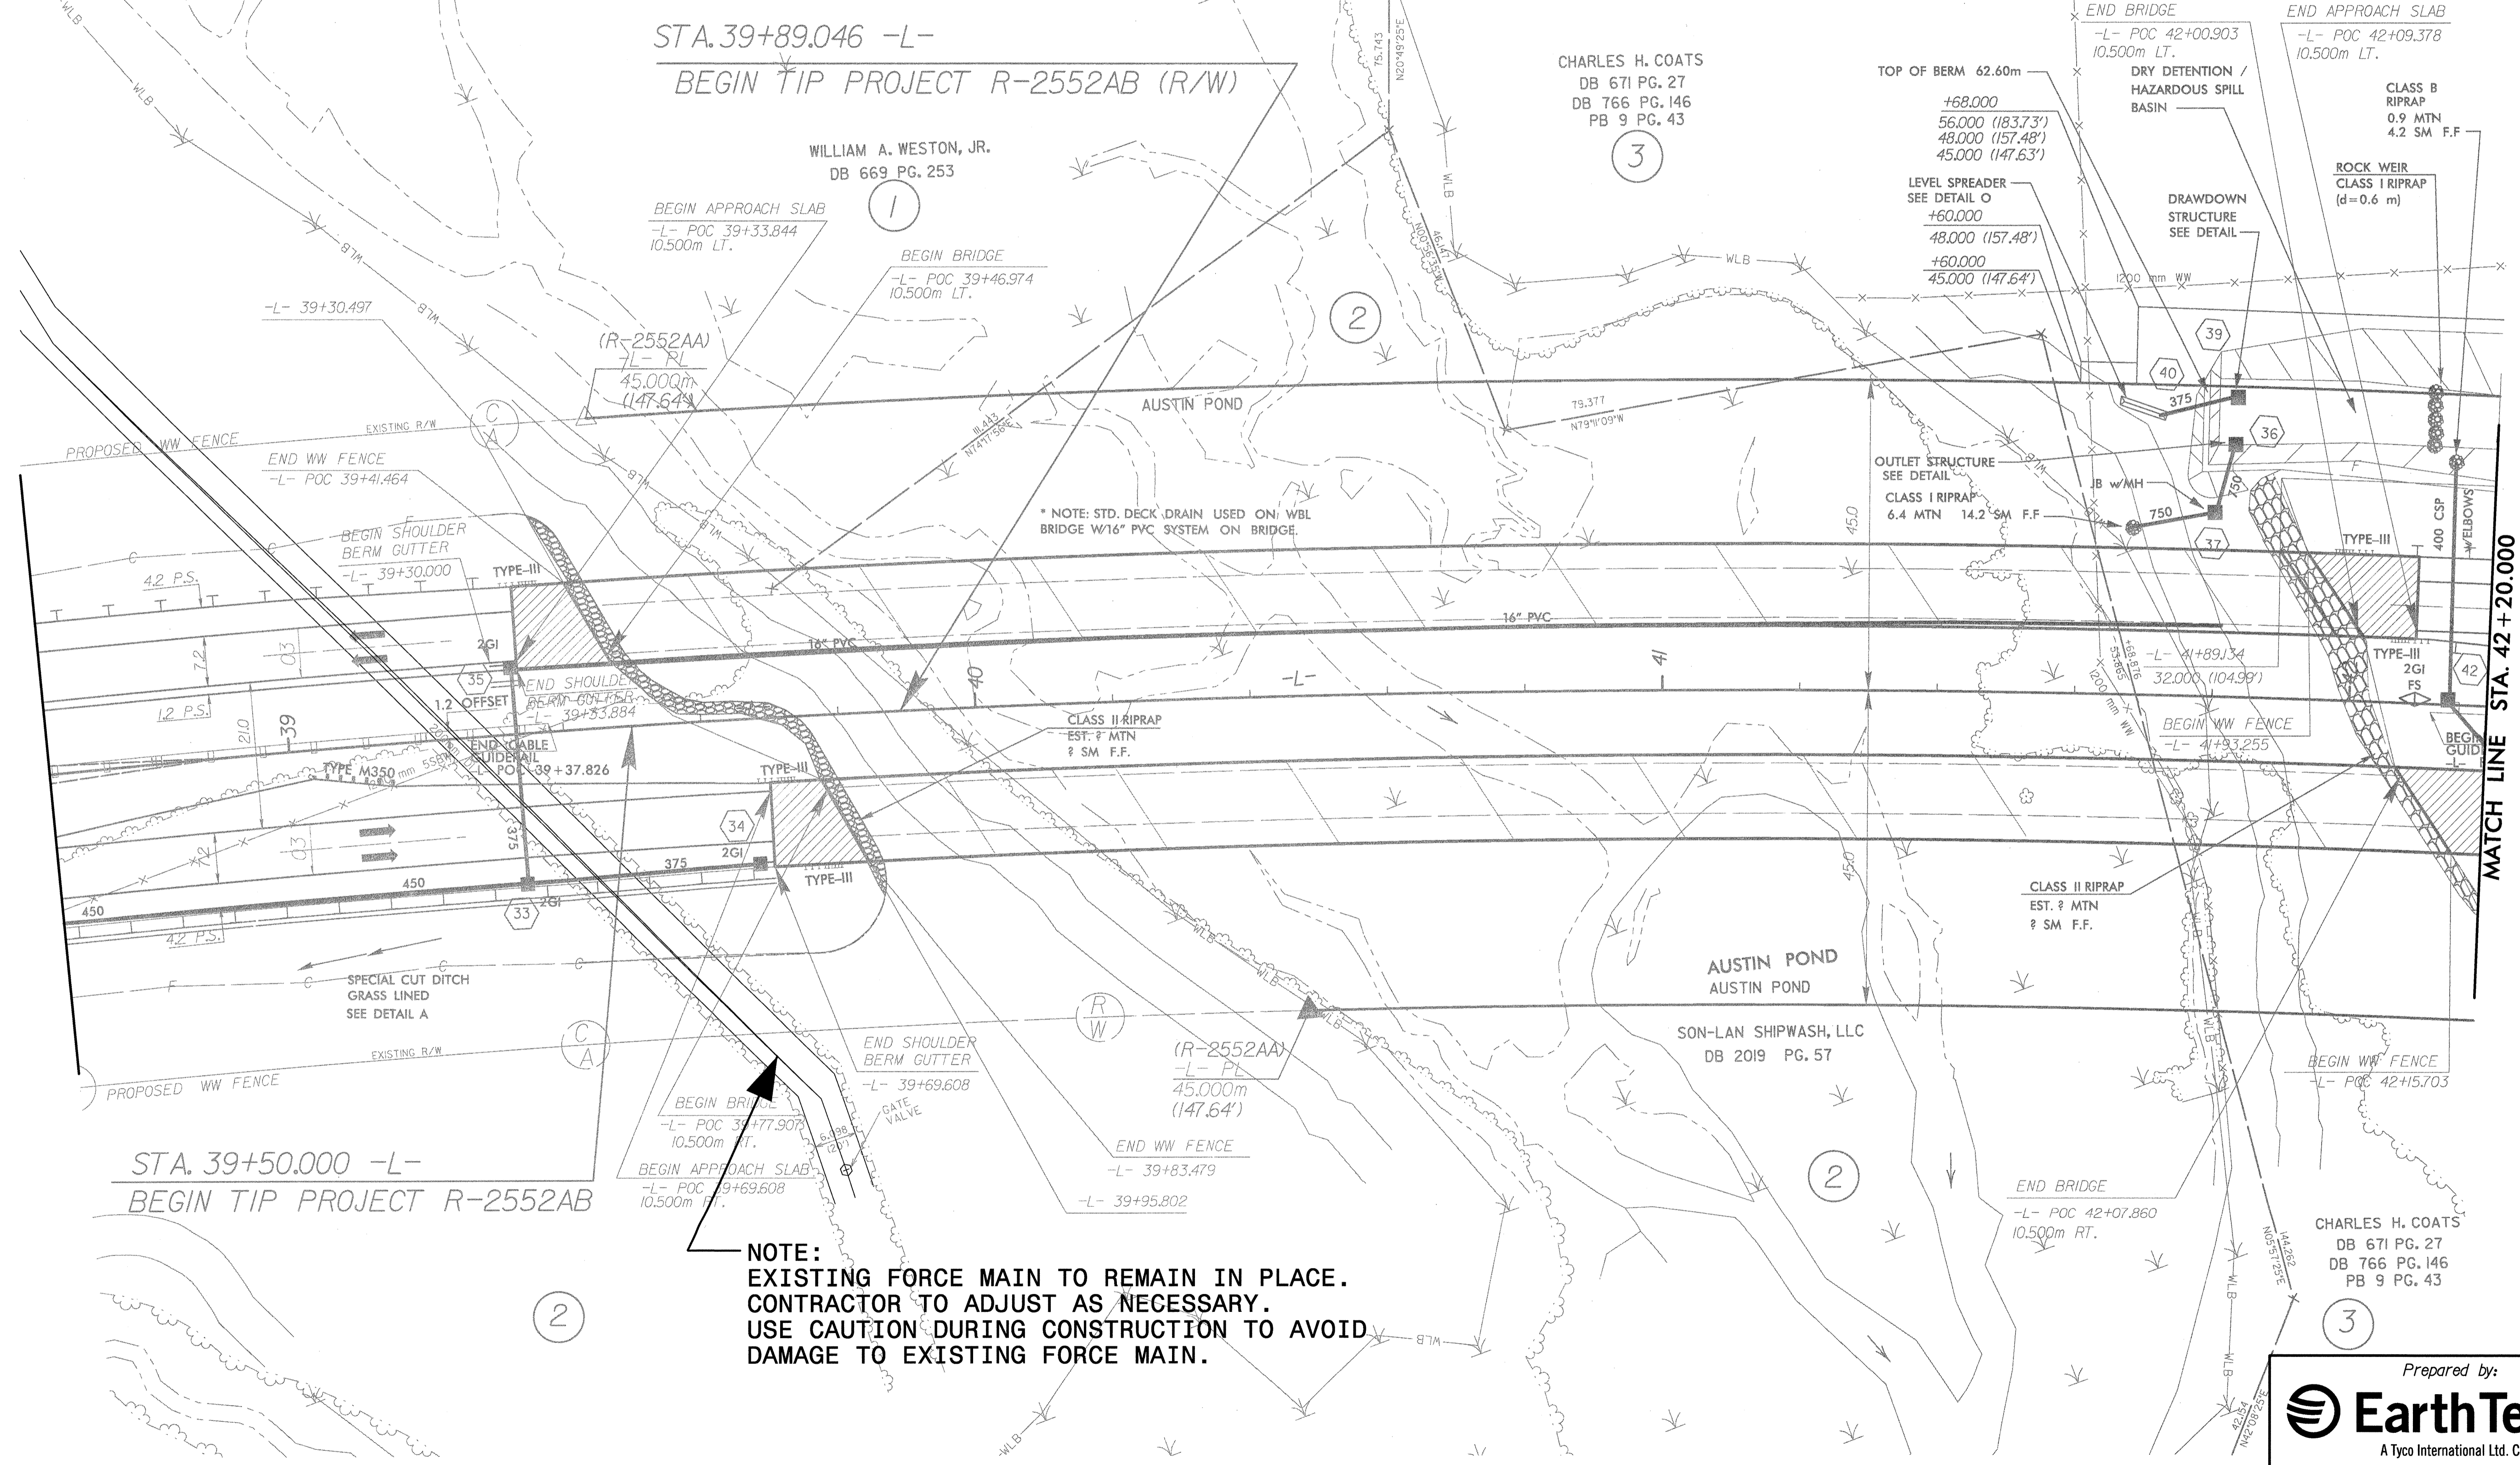

NOTE:
EXISTING FORCE MAIN TO REMAIN IN PLACE.
CONTRACTOR TO ADJUST AS NECESSARY.
USE CAUTION DURING CONSTRUCTION TO AVOID
DAMAGE TO EXISTING FORCE MAIN.

9:17987 (V-2552ab prj)\Auto\T 2552abu02.psh
 02/04/2005 12:02:32 PM