



UTILITY CONSTRUCTION

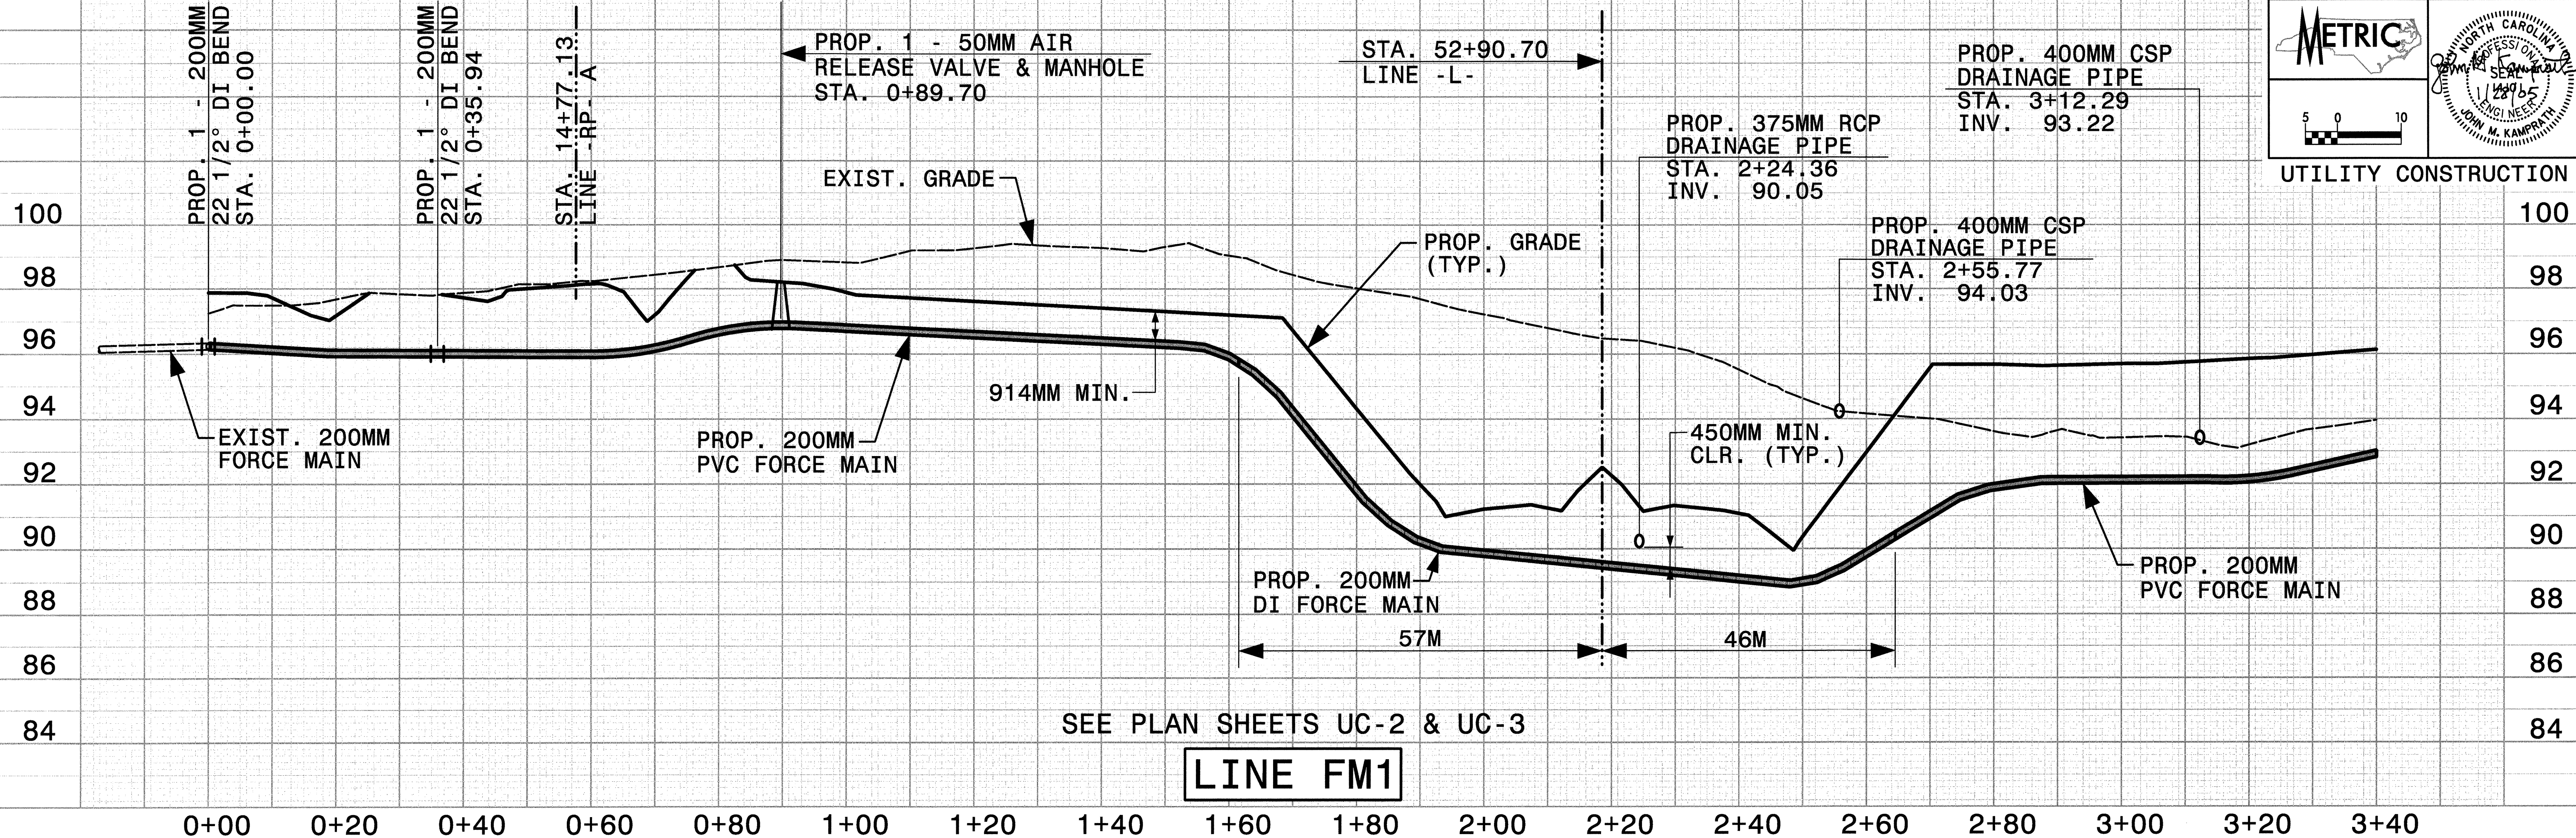

SEE PLAN SHEETS UC-2 & UC-3

LINE FM1

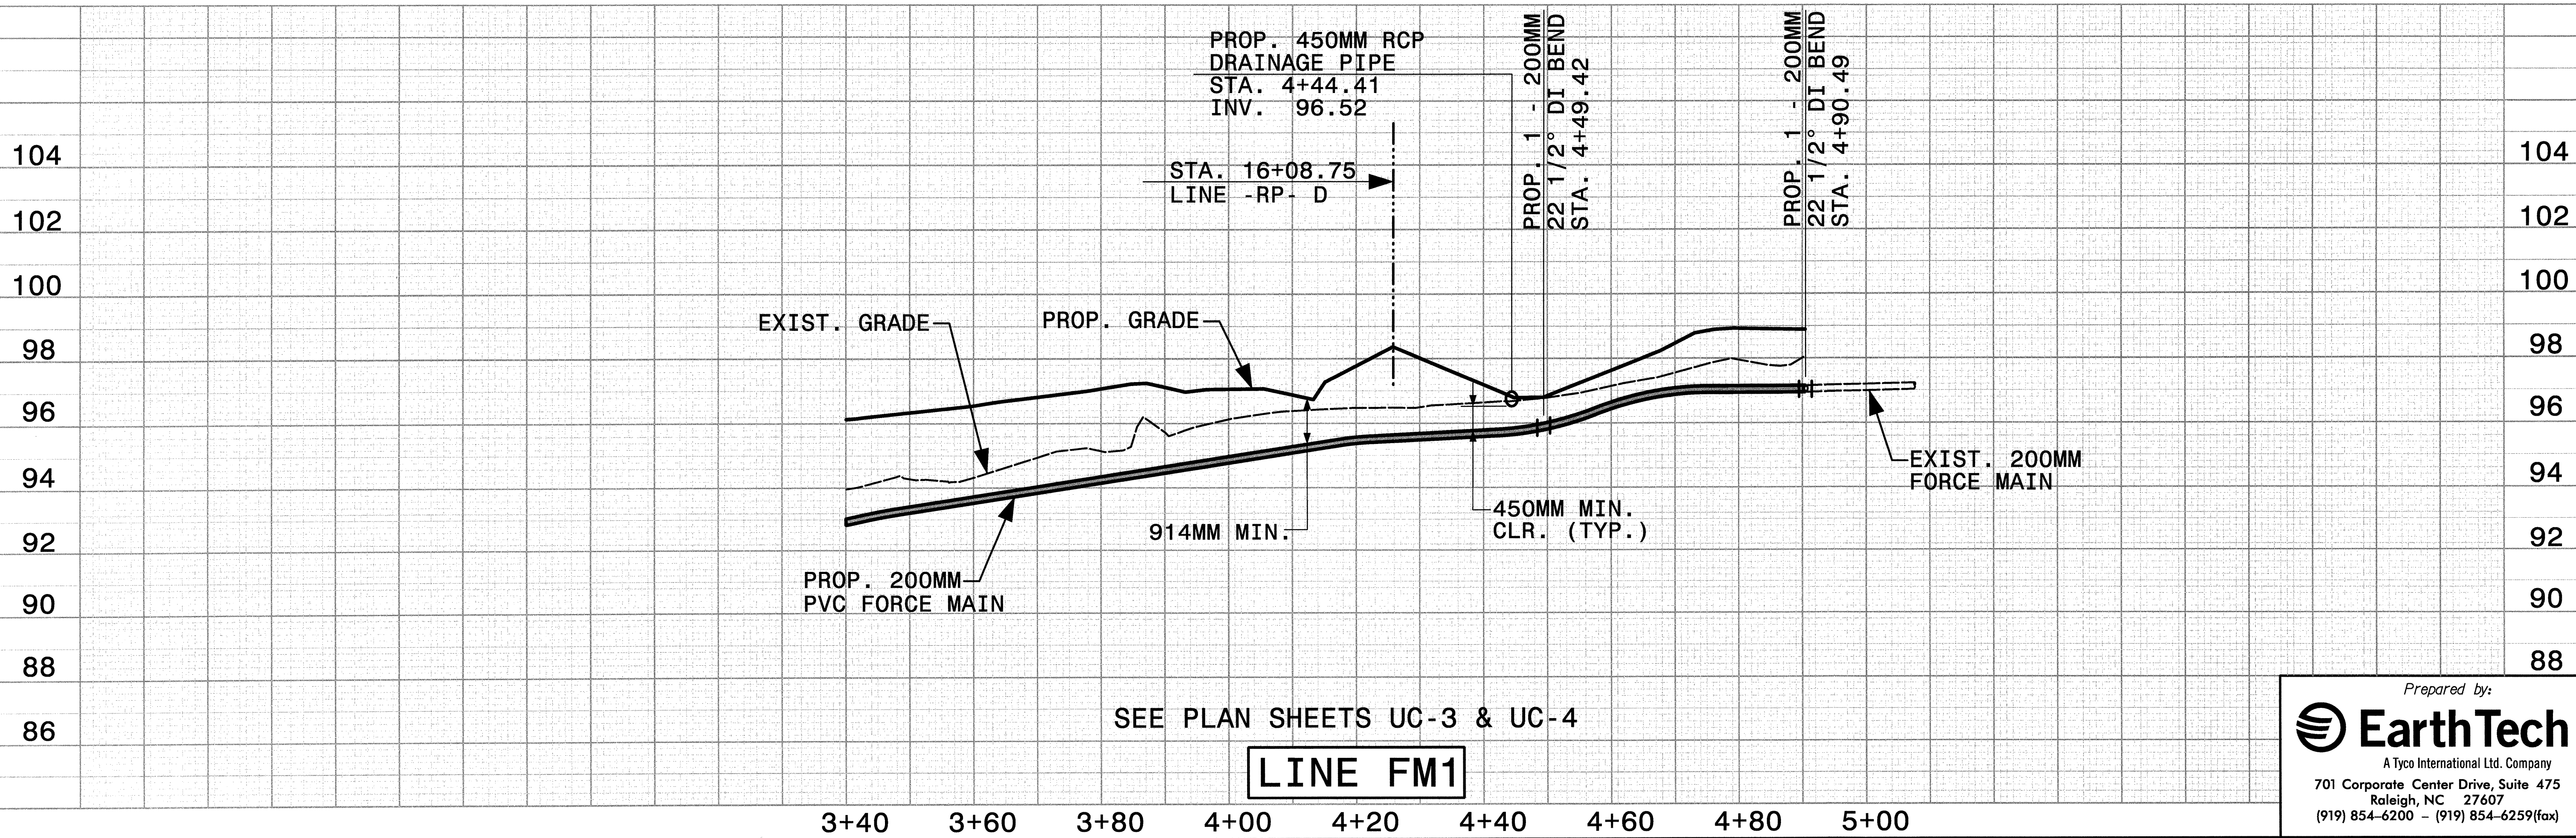

SEE PLAN SHEETS UC-3 & UC-4

LINE FM1

G:\7897\1-2552ab\1-2552ab\1-2552abuc7.dwg 03/17/05 03:31:19 PM

Prepared by:
EarthTech
 A Tyco International Ltd. Company
 701 Corporate Center Drive, Suite 475
 Raleigh, NC 27607
 (919) 854-6200 - (919) 854-6259(fax)