
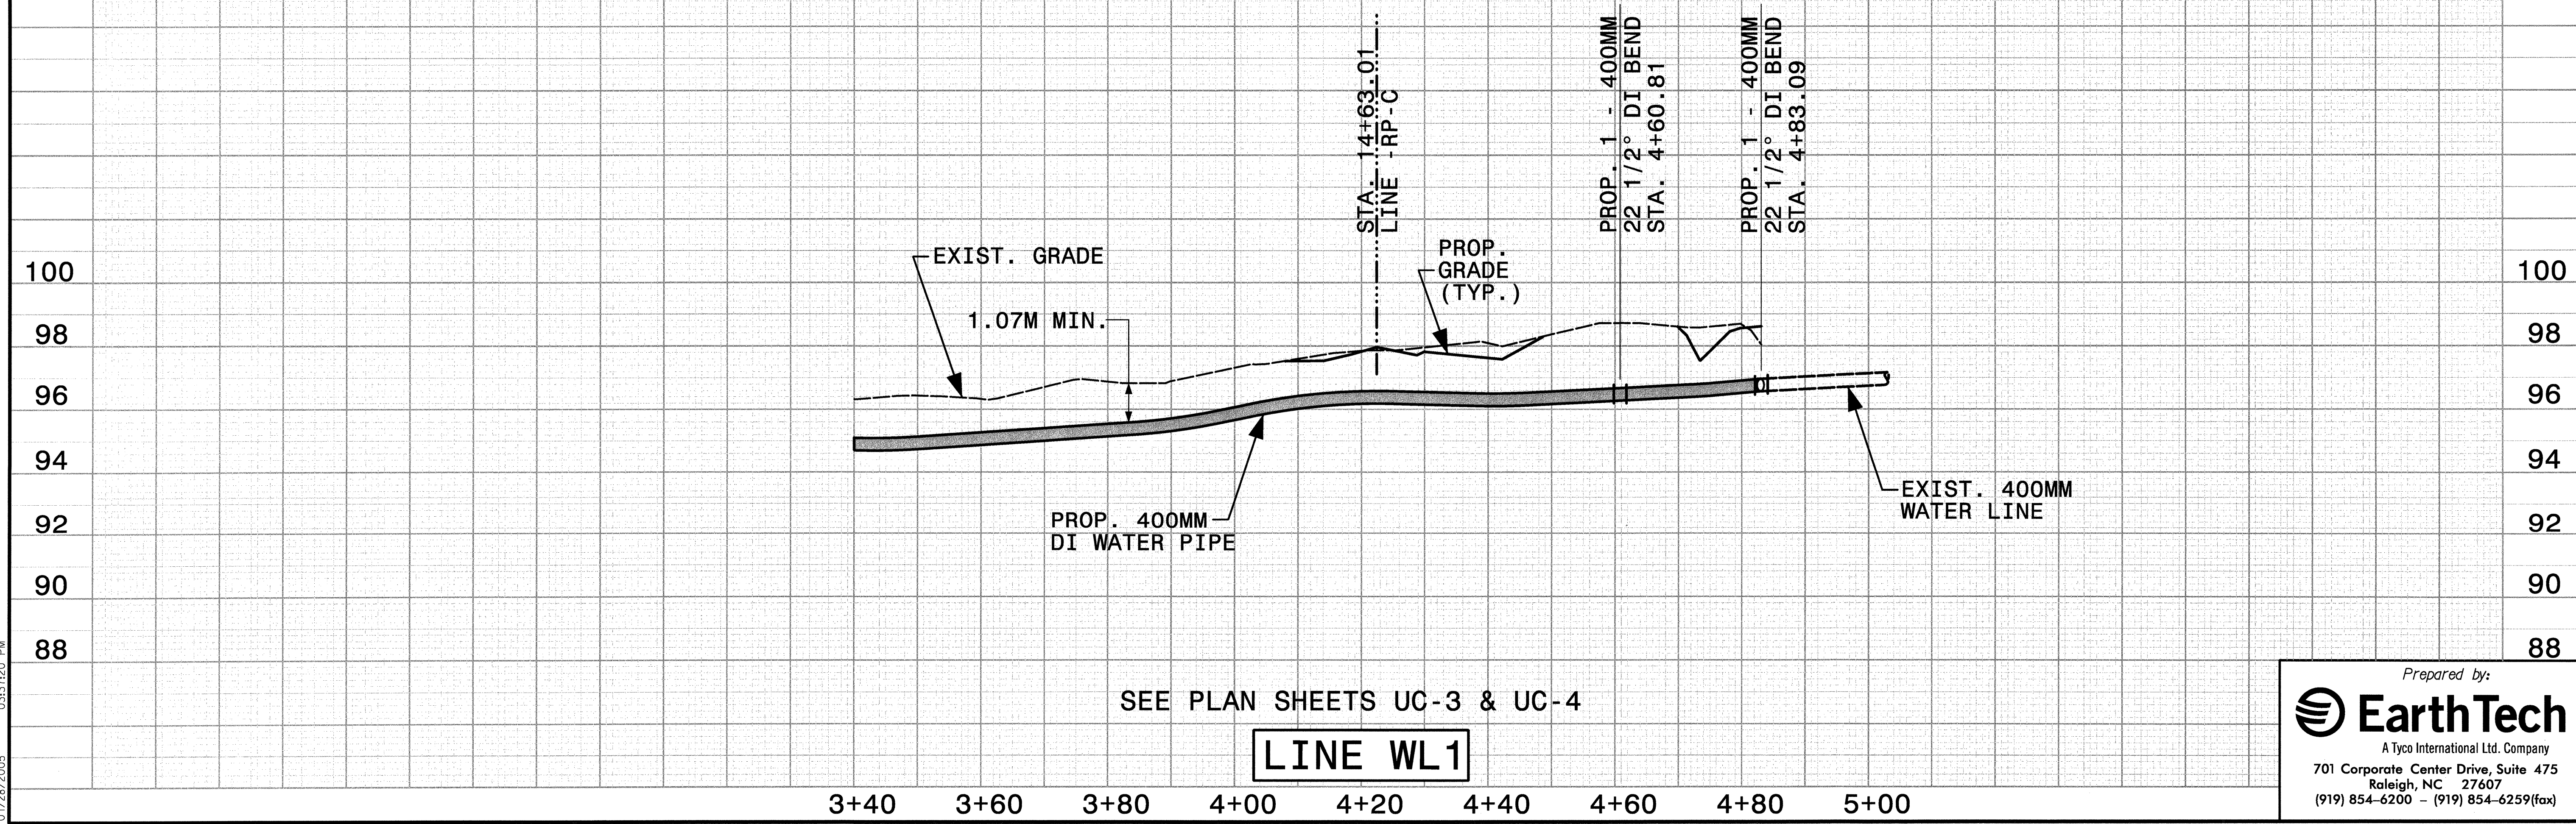


UTILITY CONSTRUCTION

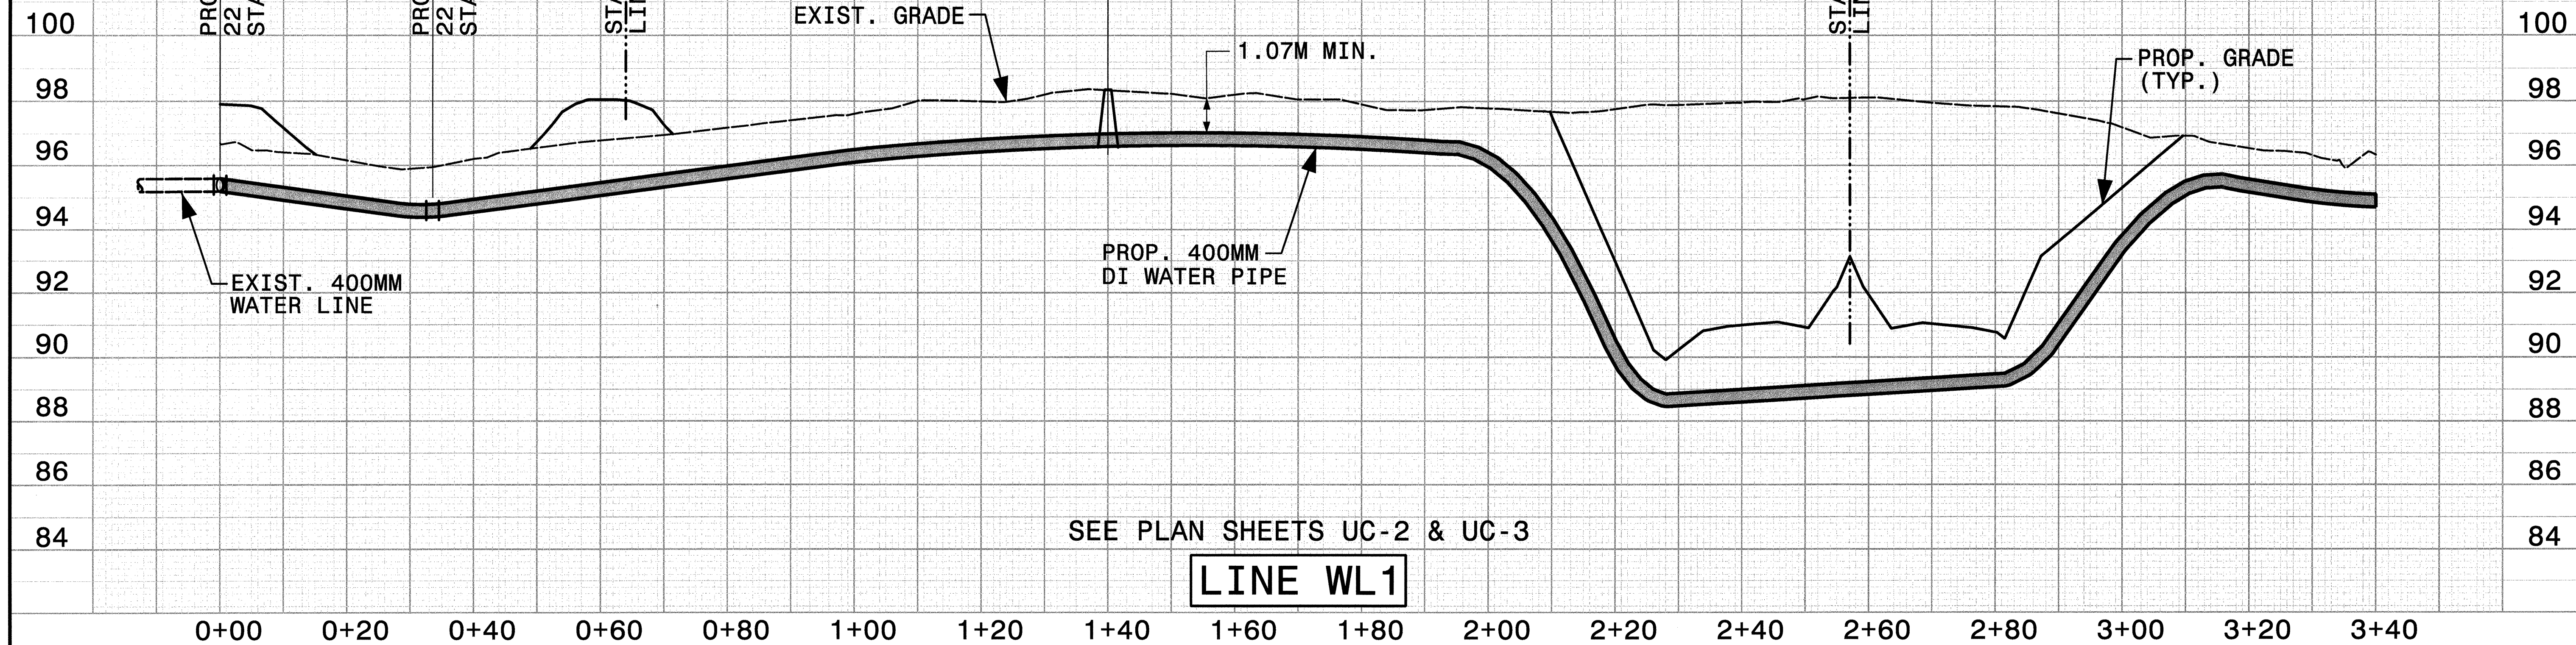

C:\7897\NF-2552\05\Drawings\UC-6.dwg
 01/28/2005 03:37:20 PM