

**TIP PROJECT: R-2552AB**

**CONTRACT: C201227**

STATE OF NORTH CAROLINA  
DIVISION OF HIGHWAYS

**JOHNSTON COUNTY**

**LOCATION: US 70 CLAYTON BYPASS FROM EAST OF SR 1525 (CORNWALLIS RD.) TO EAST OF NC 42**



**TYPE OF WORK: UTILITIES RELOCATION**

**METRIC**

ALL DIMENSIONS IN THESE PLANS ARE IN METERS AND/OR MILLIMETERS UNLESS OTHERWISE SHOWN

T.I.P. NO.	SHEET NO.
R-2552AB	UC-1

**FINAL DRAWINGS**

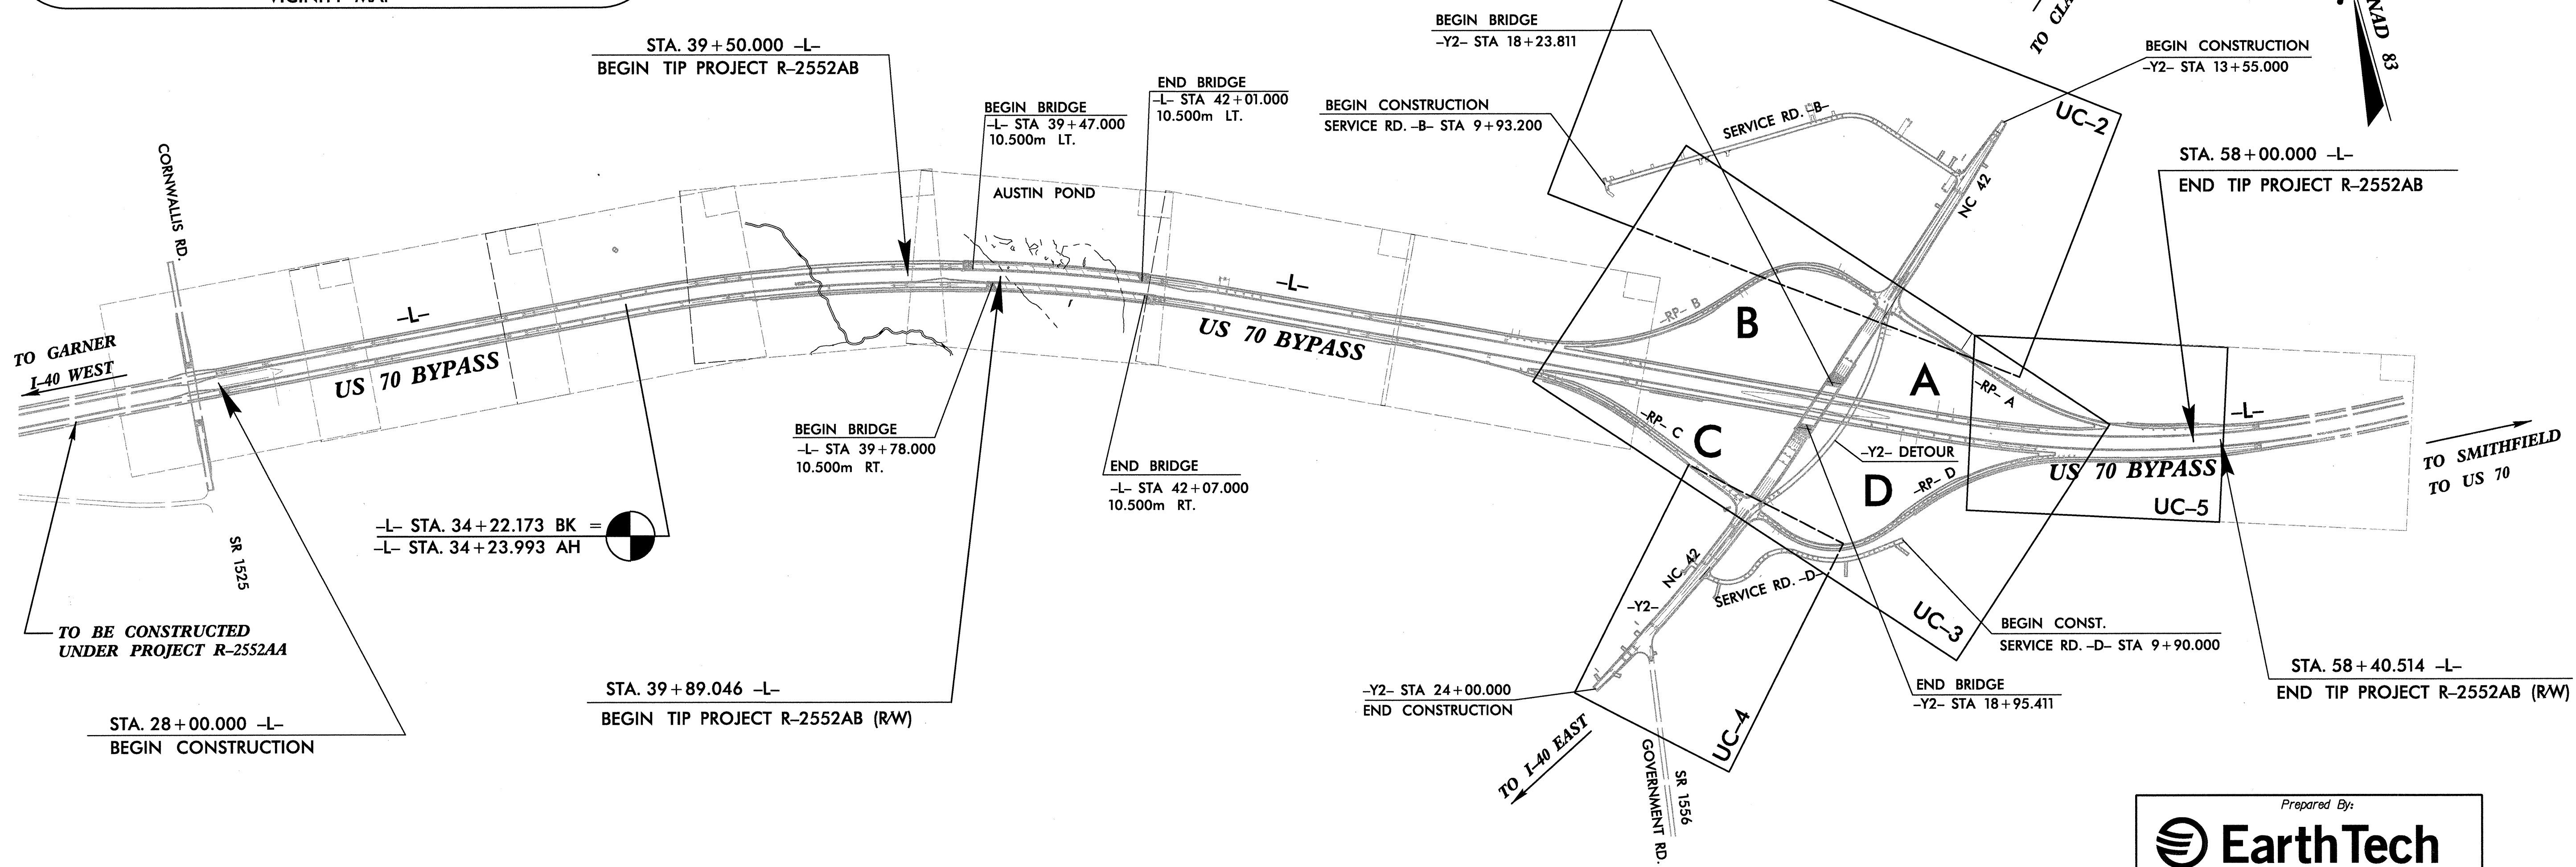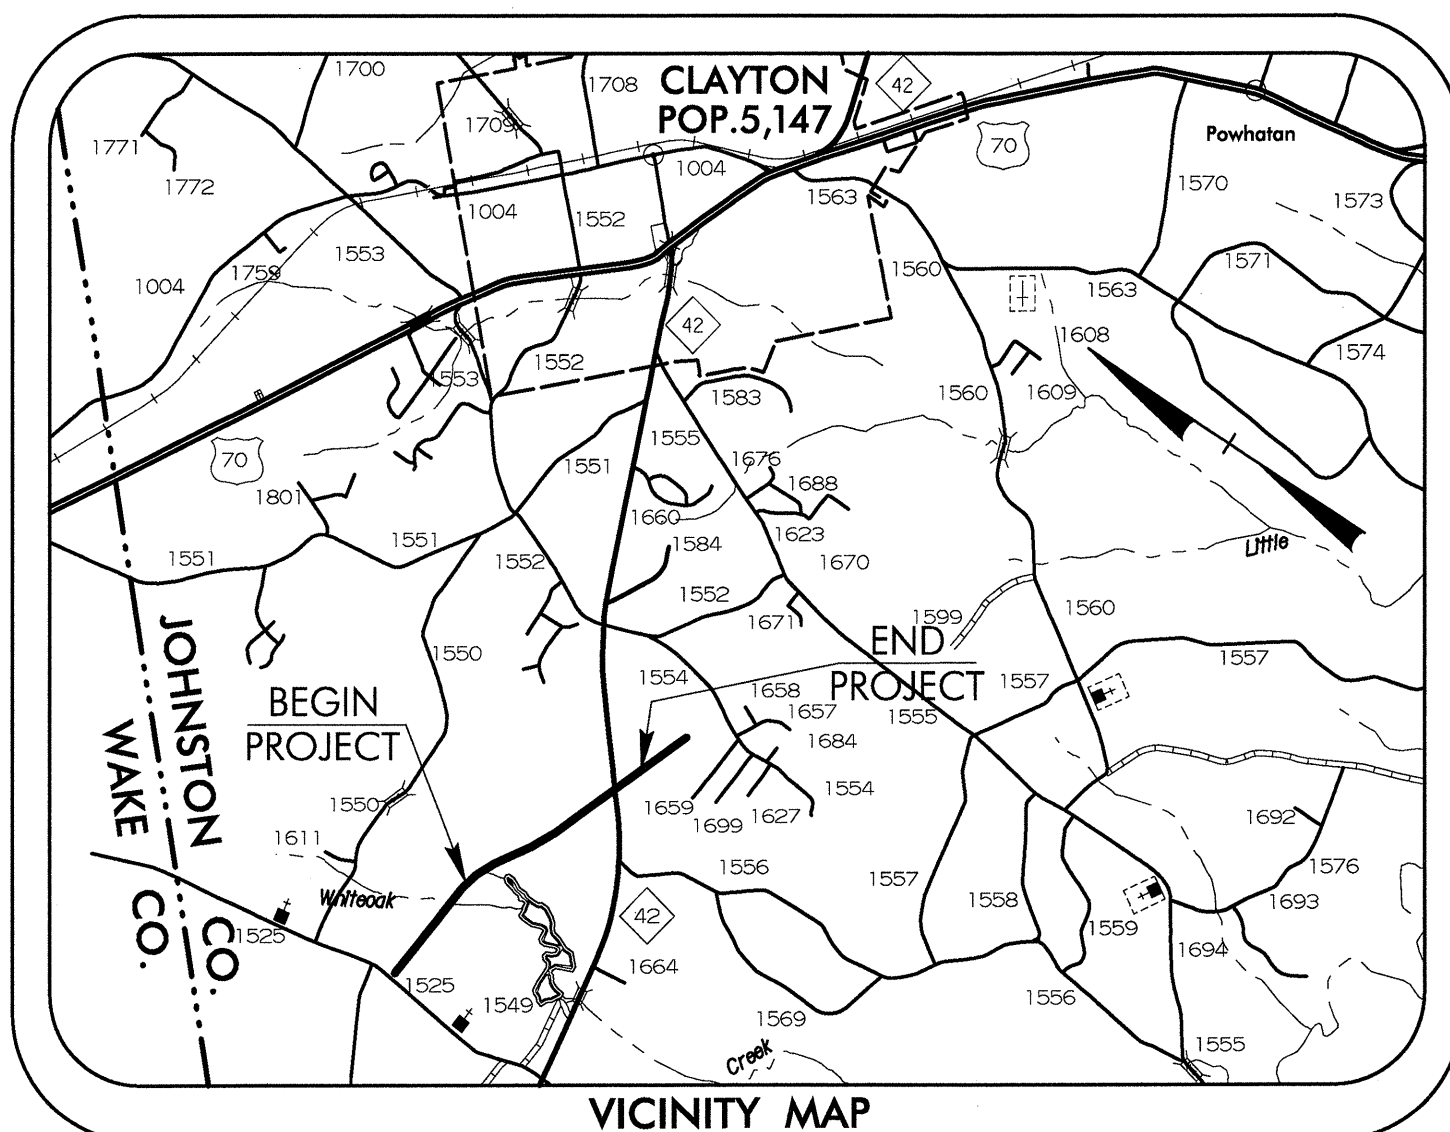


Prepared By:

**Earth Tech**  
A Tyco International Ltd. Company  
701 Corporate Center Drive, Suite 475  
Raleigh, NC 27607  
(919) 854-6200 - (919) 854-6259(FAX)

INDEX OF SHEETS	
SHEET NO.	DESCRIPTION
UC-1	TITLE SHEET
UC-2 thru UC-5	UTILITY CONSTRUCTION PLAN SHEET(S)
UC-6 thru UC-7	PROFILE SHEET(S)
UC-8 thru UC-9	DETAILS SHEET(S)

- WATER AND SEWER OWNERS ON PROJECT**
- (1) JOHNSTON COUNTY (SEWER)
  - (2) JOHNSTON COUNTY (WATER)
  - (3)
  - (4)
  - (5)

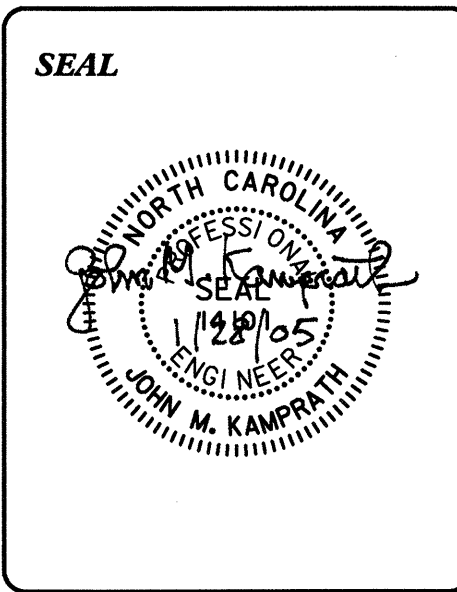

FOR:

**DIVISION OF HIGHWAYS  
PROJECT SERVICES  
UTILITY SECTION**

1501 MAIL SERVICES CENTER  
RALEIGH, NC 27699-1501  
PHONE (919) 250-4128  
FAX (919) 250-4119

---

**Roger Worthington, P.E.** UTILITIES SECTION ENGINEER  
**R.B. Wilkins, P.E.** UTILITIES SQUAD LEADER PROJECT ENGINEER  
**Earth Tech** UTILITIES PROJECT DESIGNER

91-7897 (R-2552AB) UC-1 UC-1 R-2552AB UC-1, I.T.H. 03/21/2005