


PROJECT REFERENCE NO.	SHEET NO.
R-2552AA	92

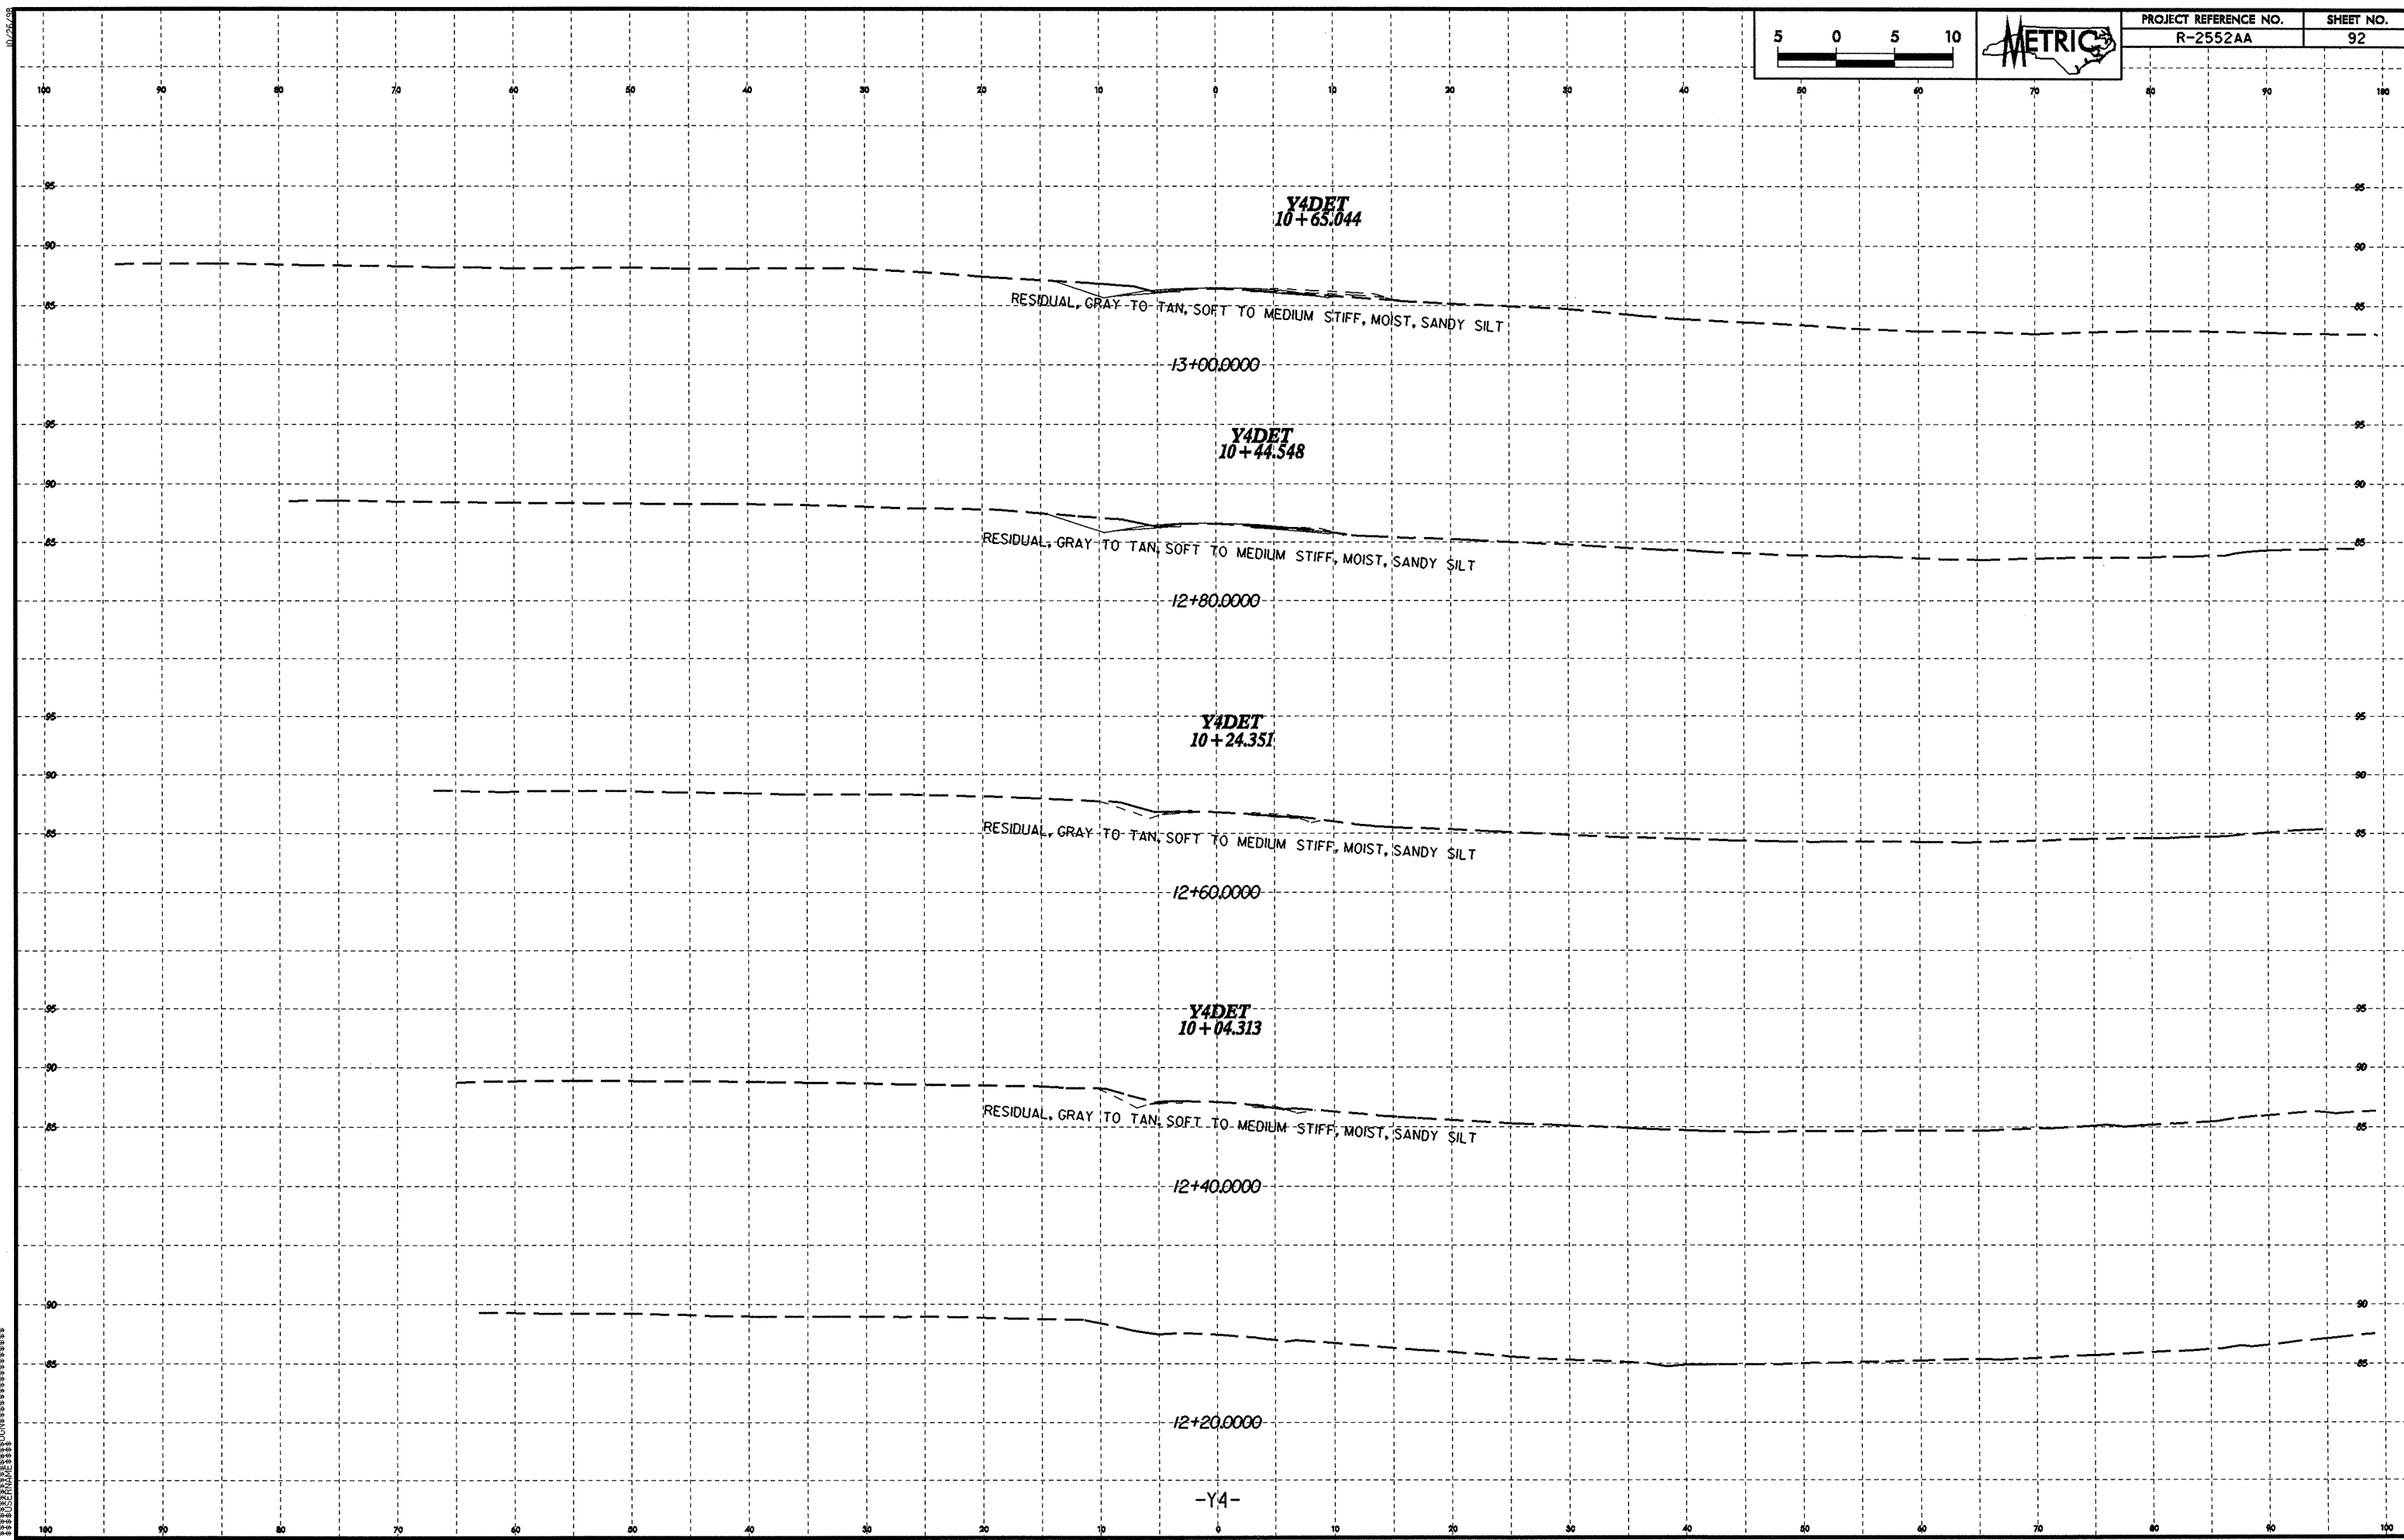

10/25/08
METRIC
R-2552AA
92