



10/25/98

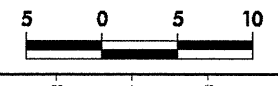

PROJECT REFERENCE NO. R-2552AA	SHEET NO. 90
-----------------------------------	-----------------

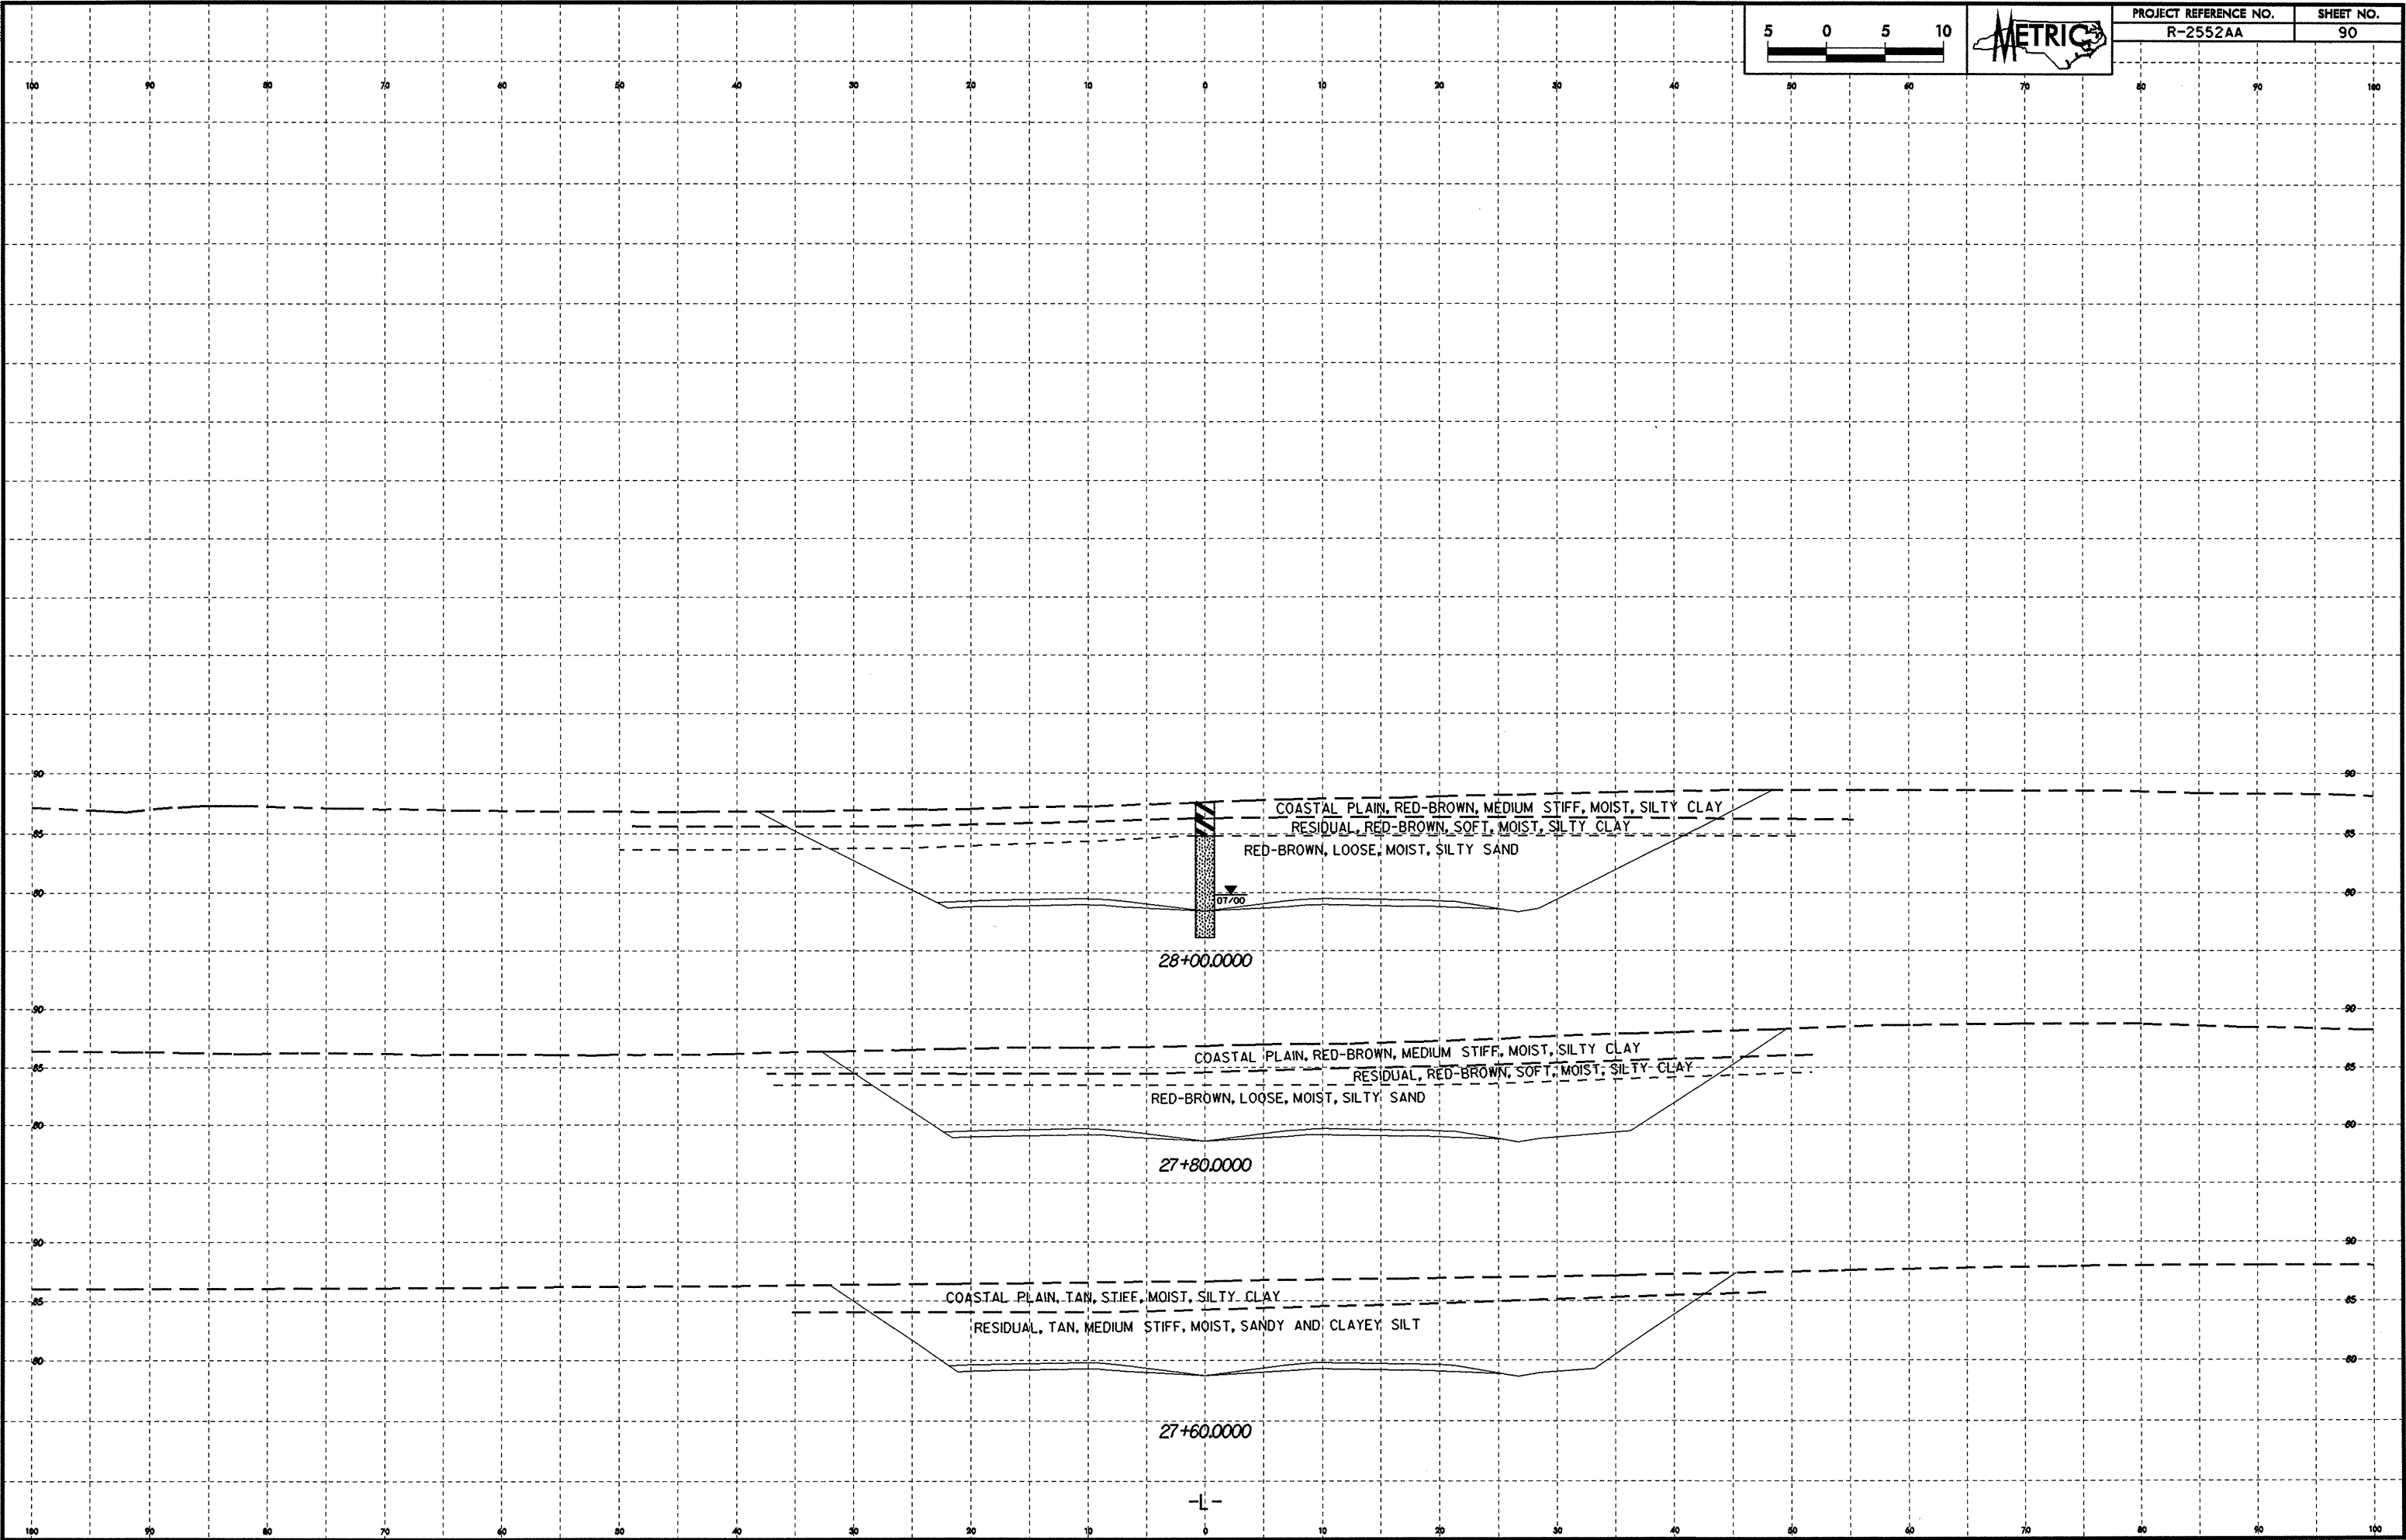

HOUSE

-L-