


### SOIL TEST RESULTS

| SAMPLE NO. | OFFSET | STATION | DEPTH INTERVAL | AASHTO CLASS. | LL | P.I. | % BY WEIGHT |         |      |      | % PASSING (SIEVES) |    |     | % MOISTURE | % ORGANIC |
|------------|--------|---------|----------------|---------------|----|------|-------------|---------|------|------|--------------------|----|-----|------------|-----------|
|            |        |         |                |               |    |      | C. SAND     | F. SAND | SILT | CLAY | 10                 | 40 | 200 |            |           |
| S-298      | CL     | 26+20   | 1.00- 1.50     | A-2-4(0)      | 20 | NP   | 51.3        | 24.6    | 11.9 | 12.1 | 98                 | 61 | 28  | -          | -         |
| S-306      | CL     | 20+00   | 0.50- 1.00     | A-7-6(14)     | 54 | 27   | 25.5        | 20.6    | 15.6 | 38.4 | 100                | 85 | 58  | -          | -         |

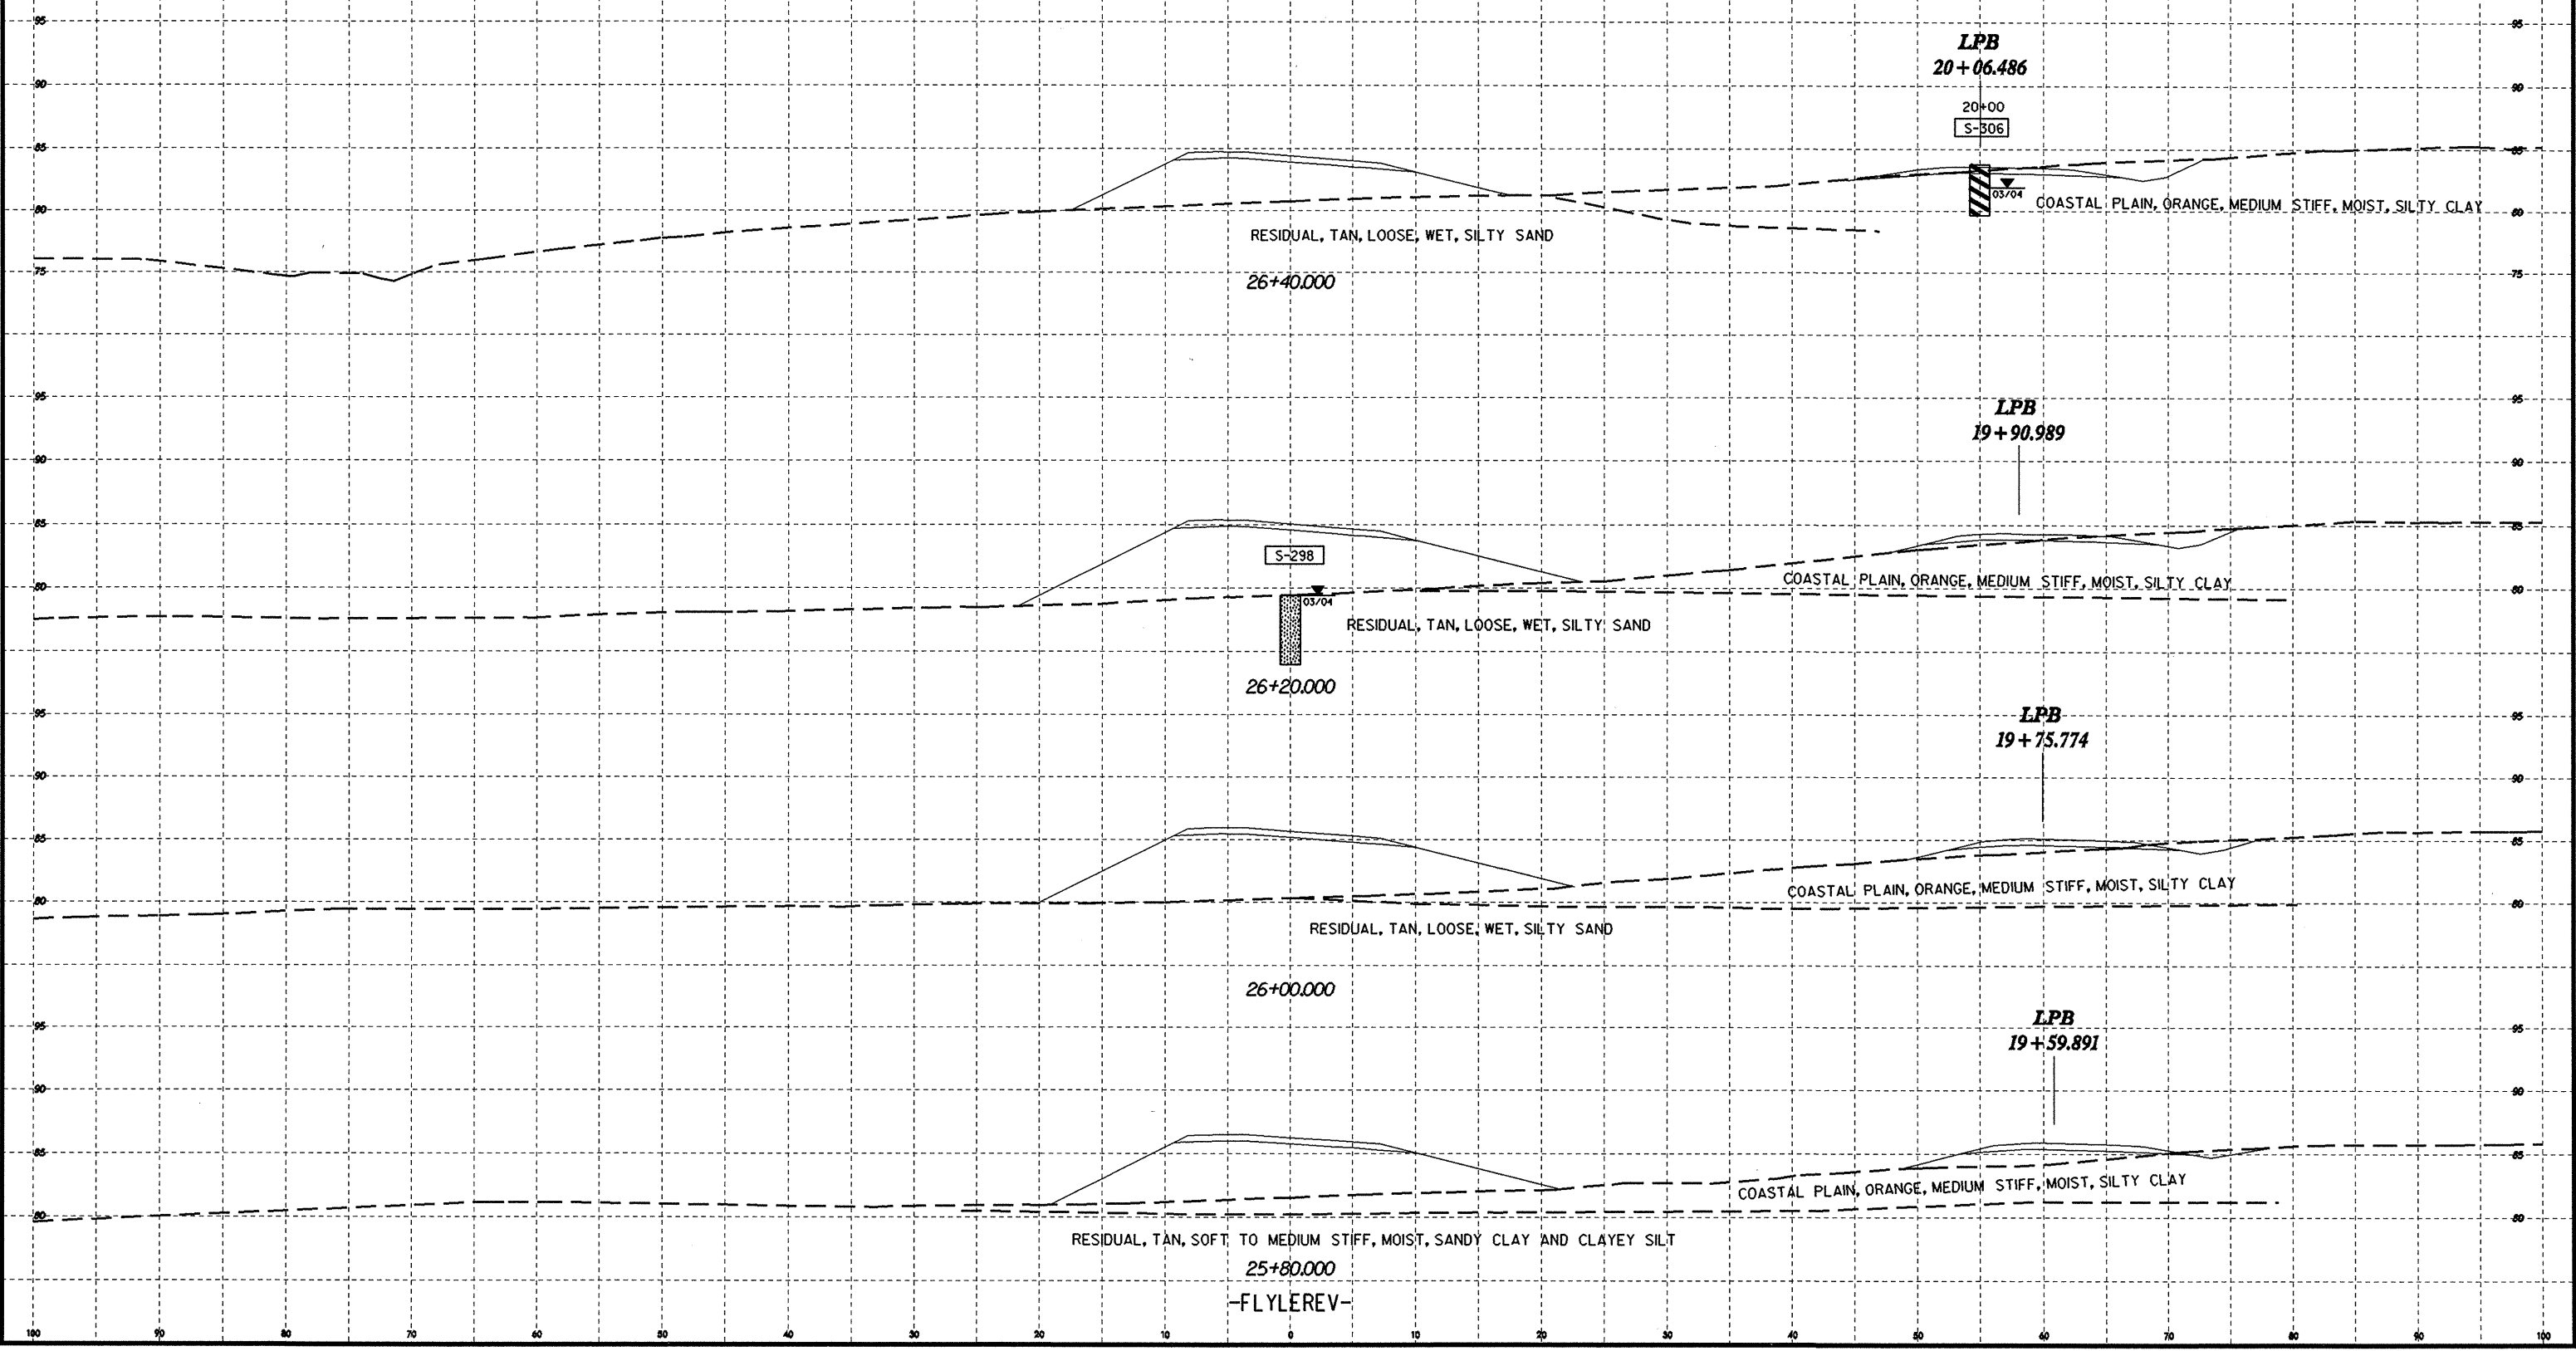

DATE: 02/26/09  
 DRAWN BY: J. W. BROWN  
 CHECKED BY: J. W. BROWN  
 APPROVED BY: J. W. BROWN