


-RPD-

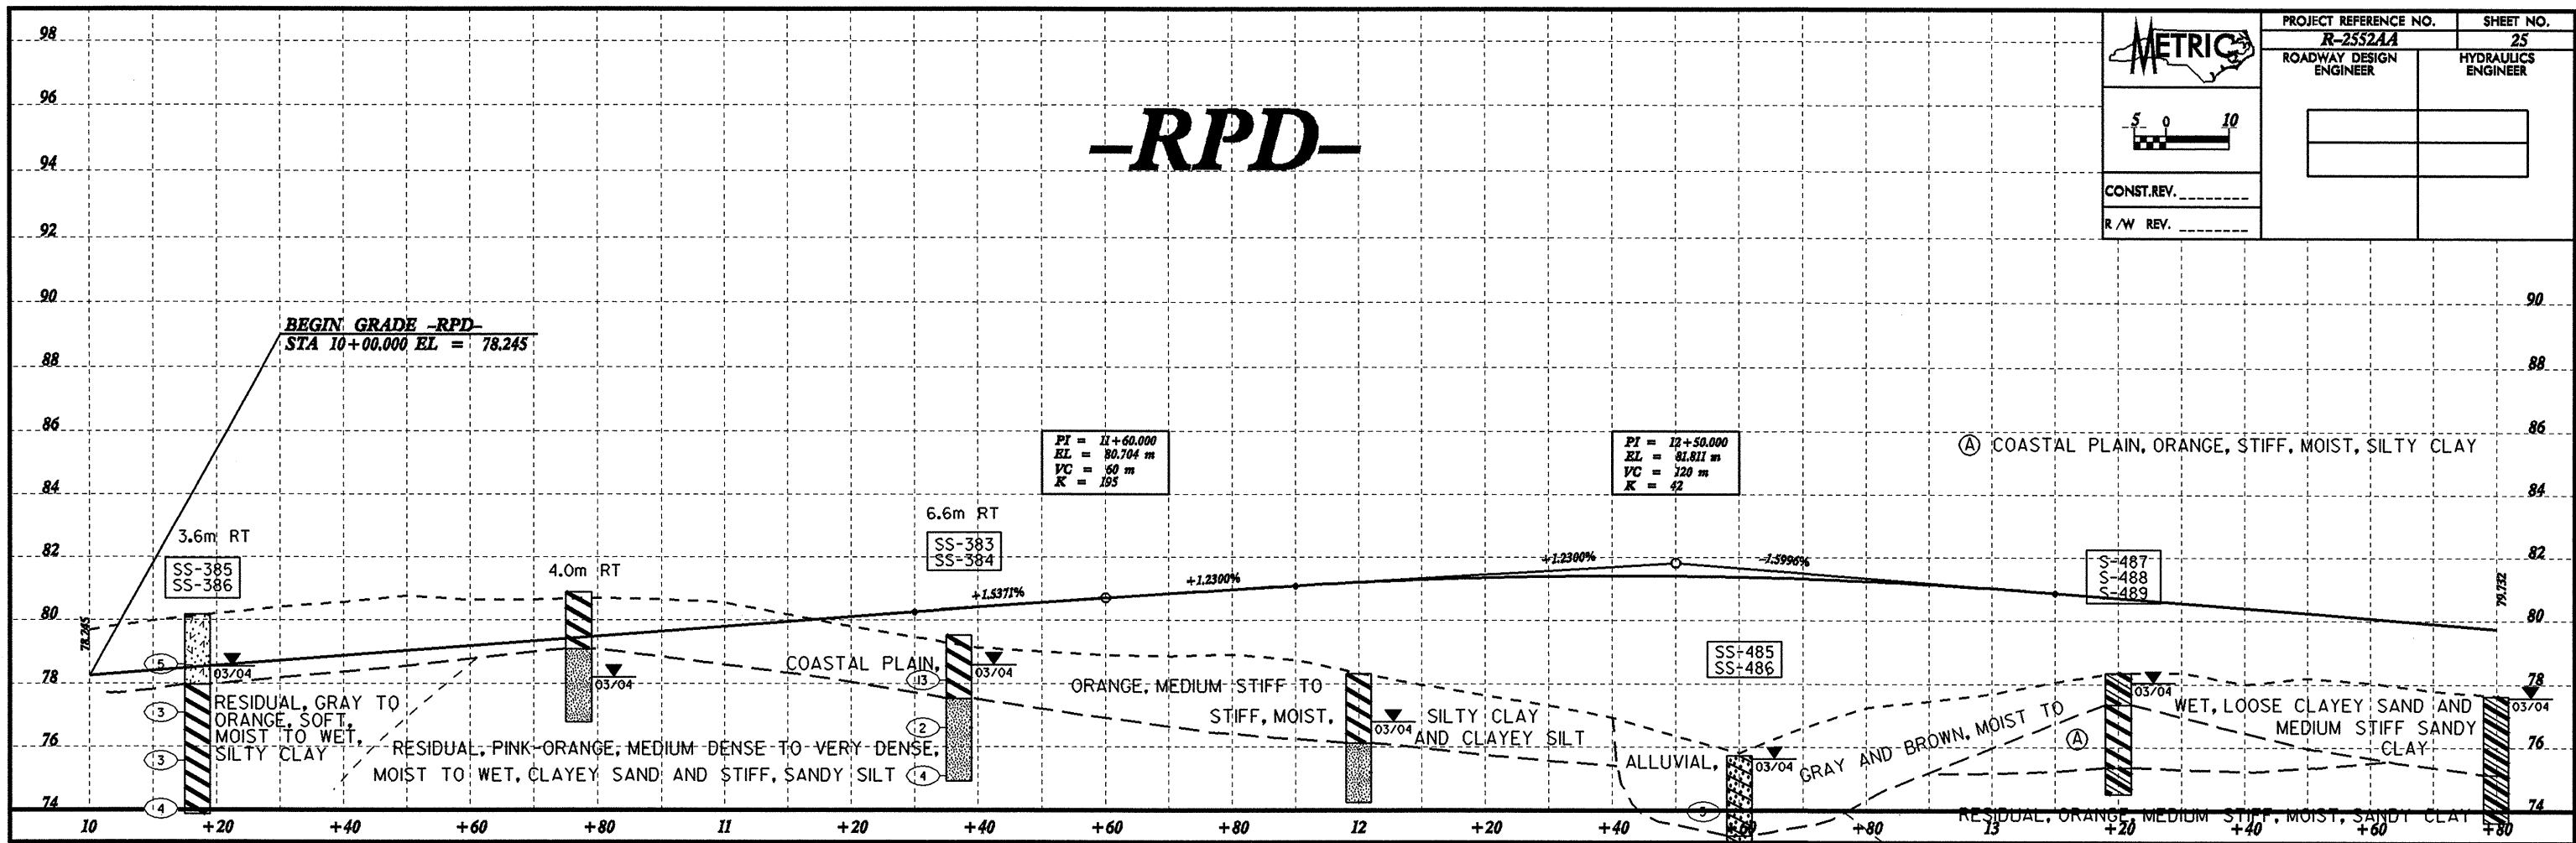

-RPD-

