


-LPB-

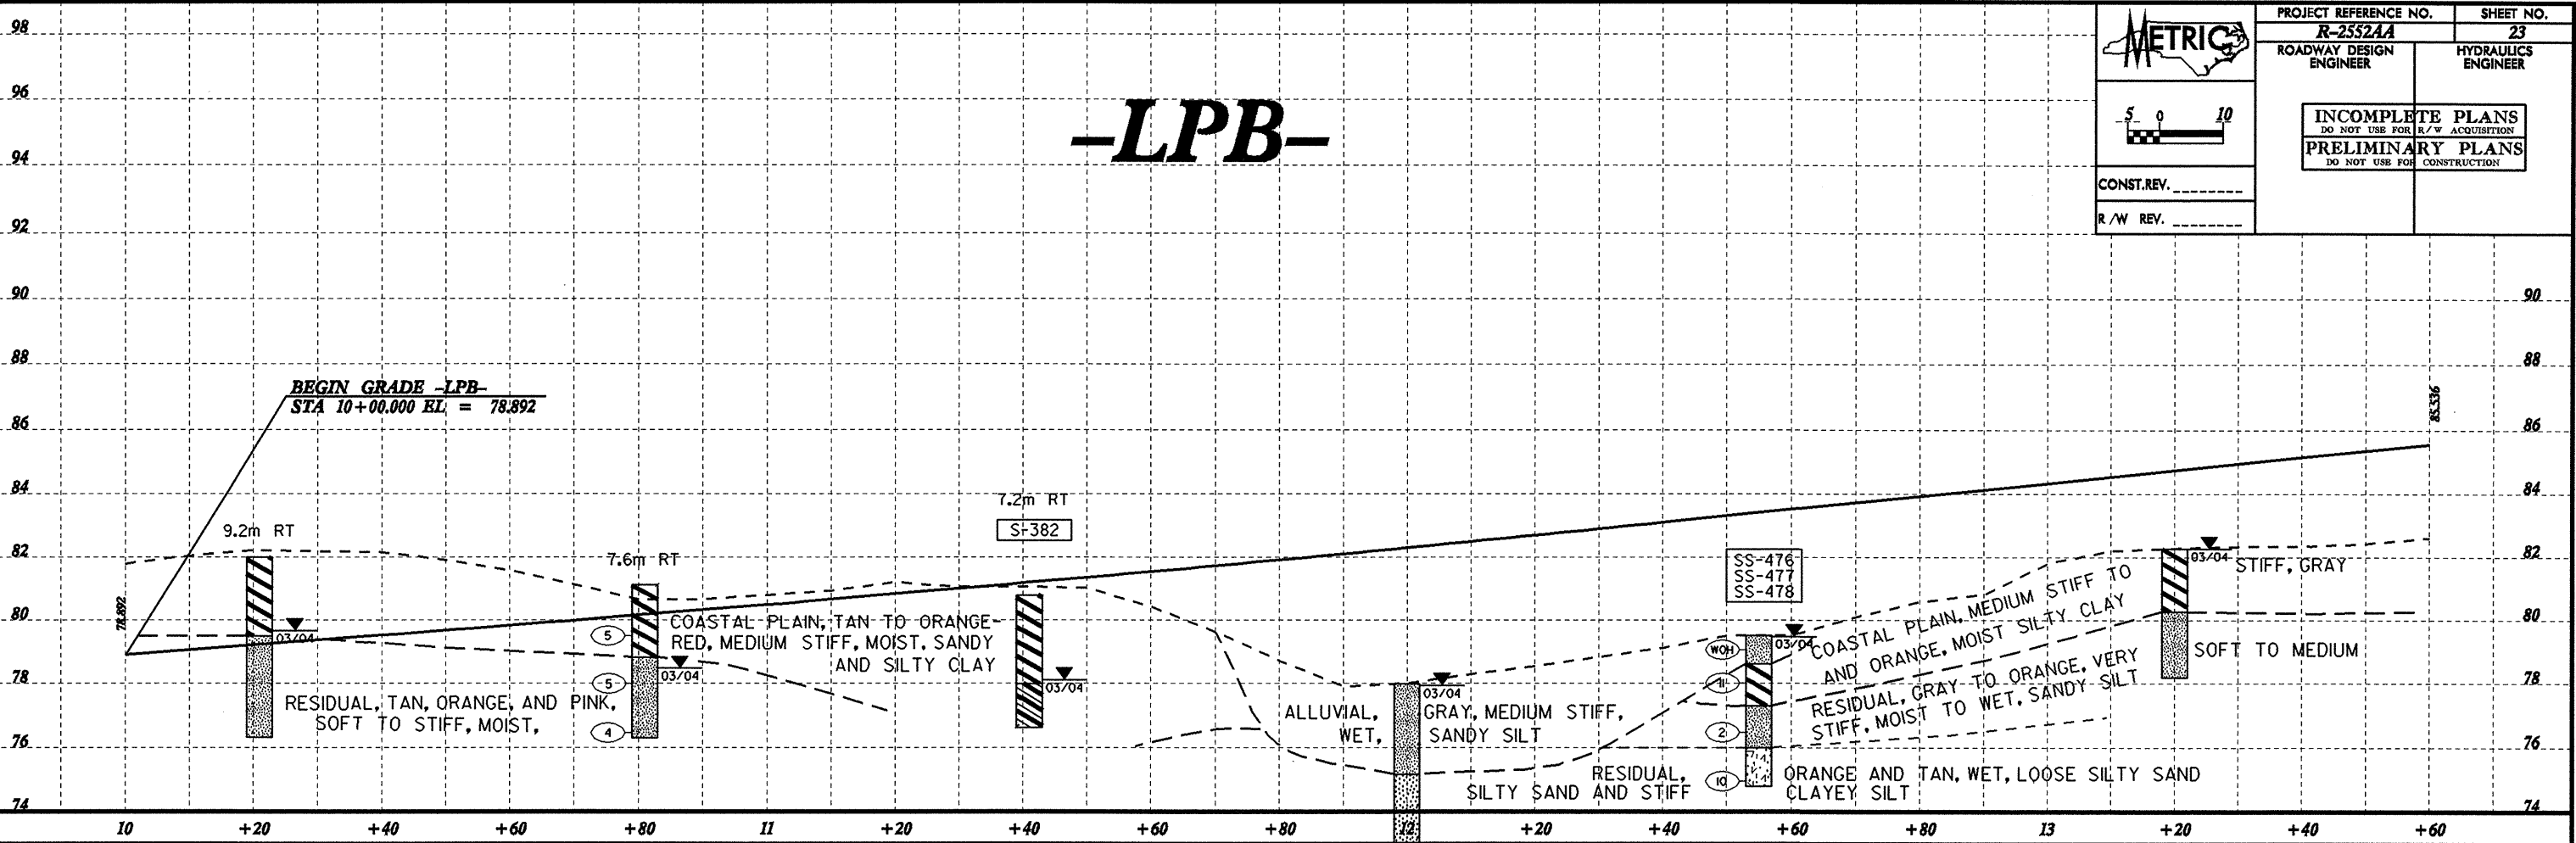

-LPB-

Ⓐ COASTAL PLAIN, TAN AND BROWN, MEDIUM STIFF, MOIST, SANDY SILT

SEE SHEET 23A FOR SOIL TEST RESULTS

