

CROSS SECTION THROUGH BENT I 8.T311002, R-2552AB

B1-A
18+55.5
11.3m LT


B1-B
18+65.0
12.3m RT

-Y2-



100

GROUND SURFACE

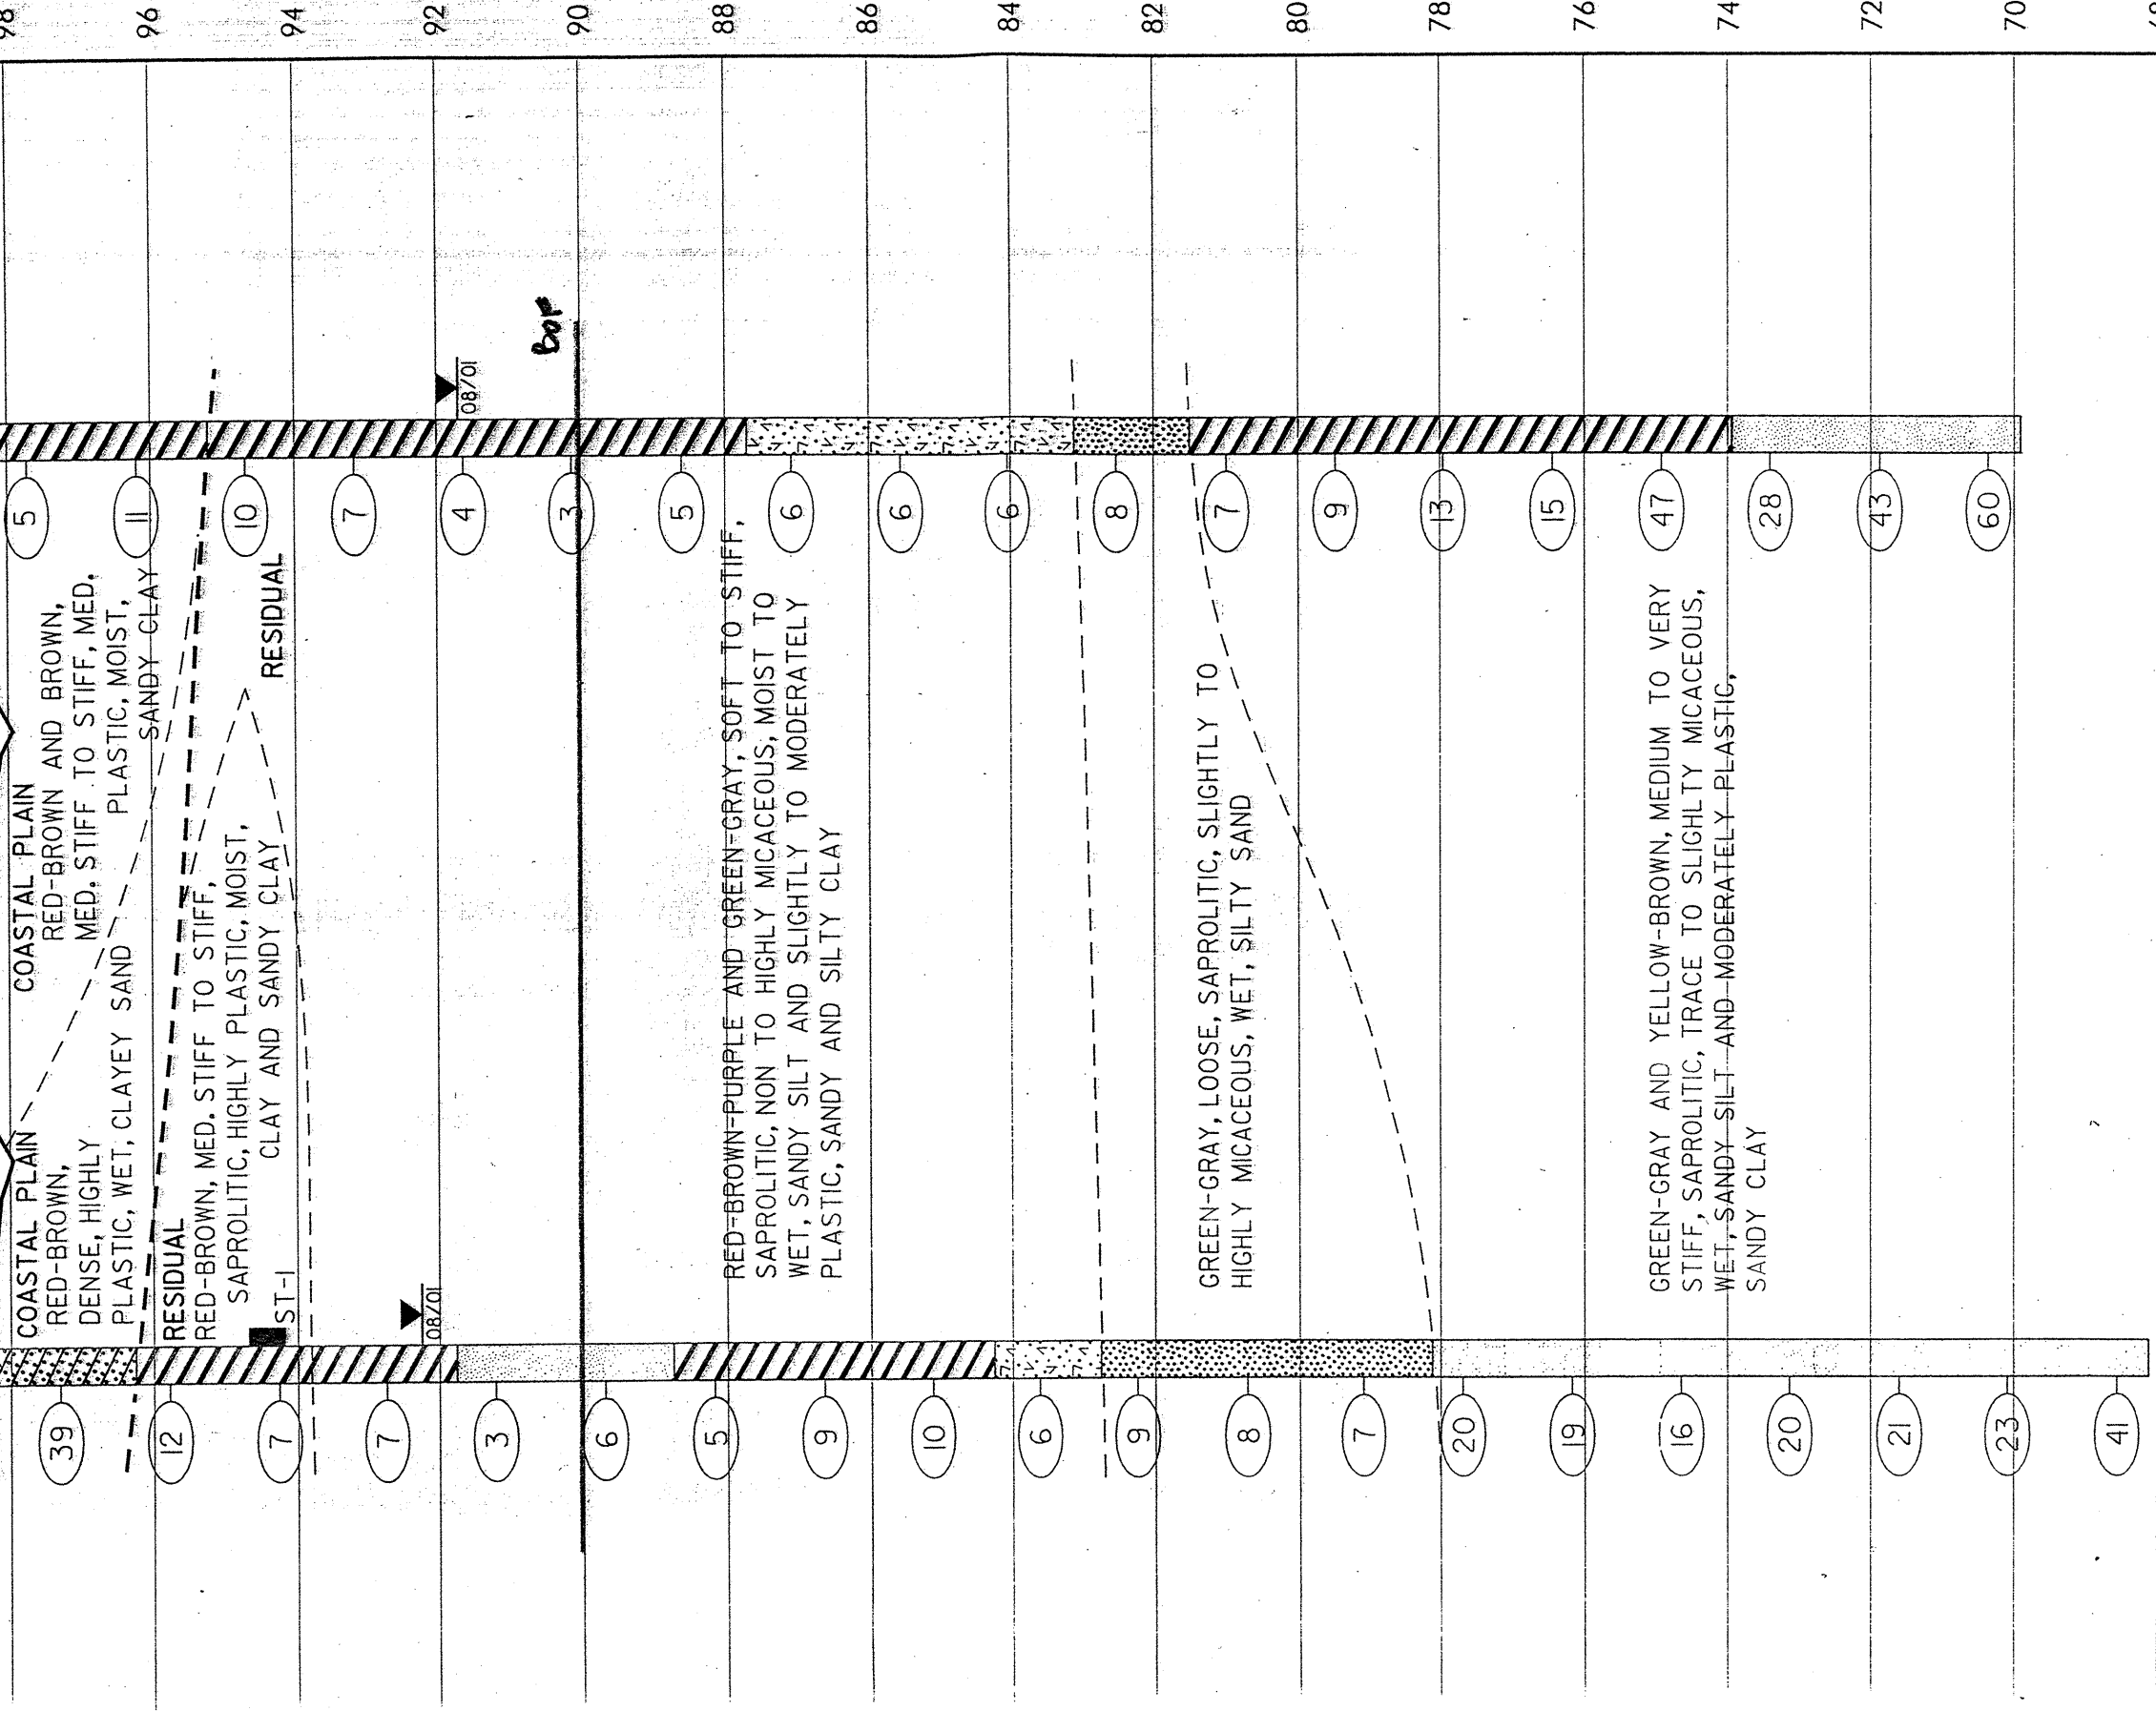

VE = 2:1

