


PROFILE 11.3 METERS LEFT OF -Y2-

8.T311002, R-2552AB


B1-A
18+55.5
11.3m LT

EB2-A
18+90.1
11.3m LT

100 98 96 94 92 90 88 86 84 82 80 78 76 74 72 70 68 66 64

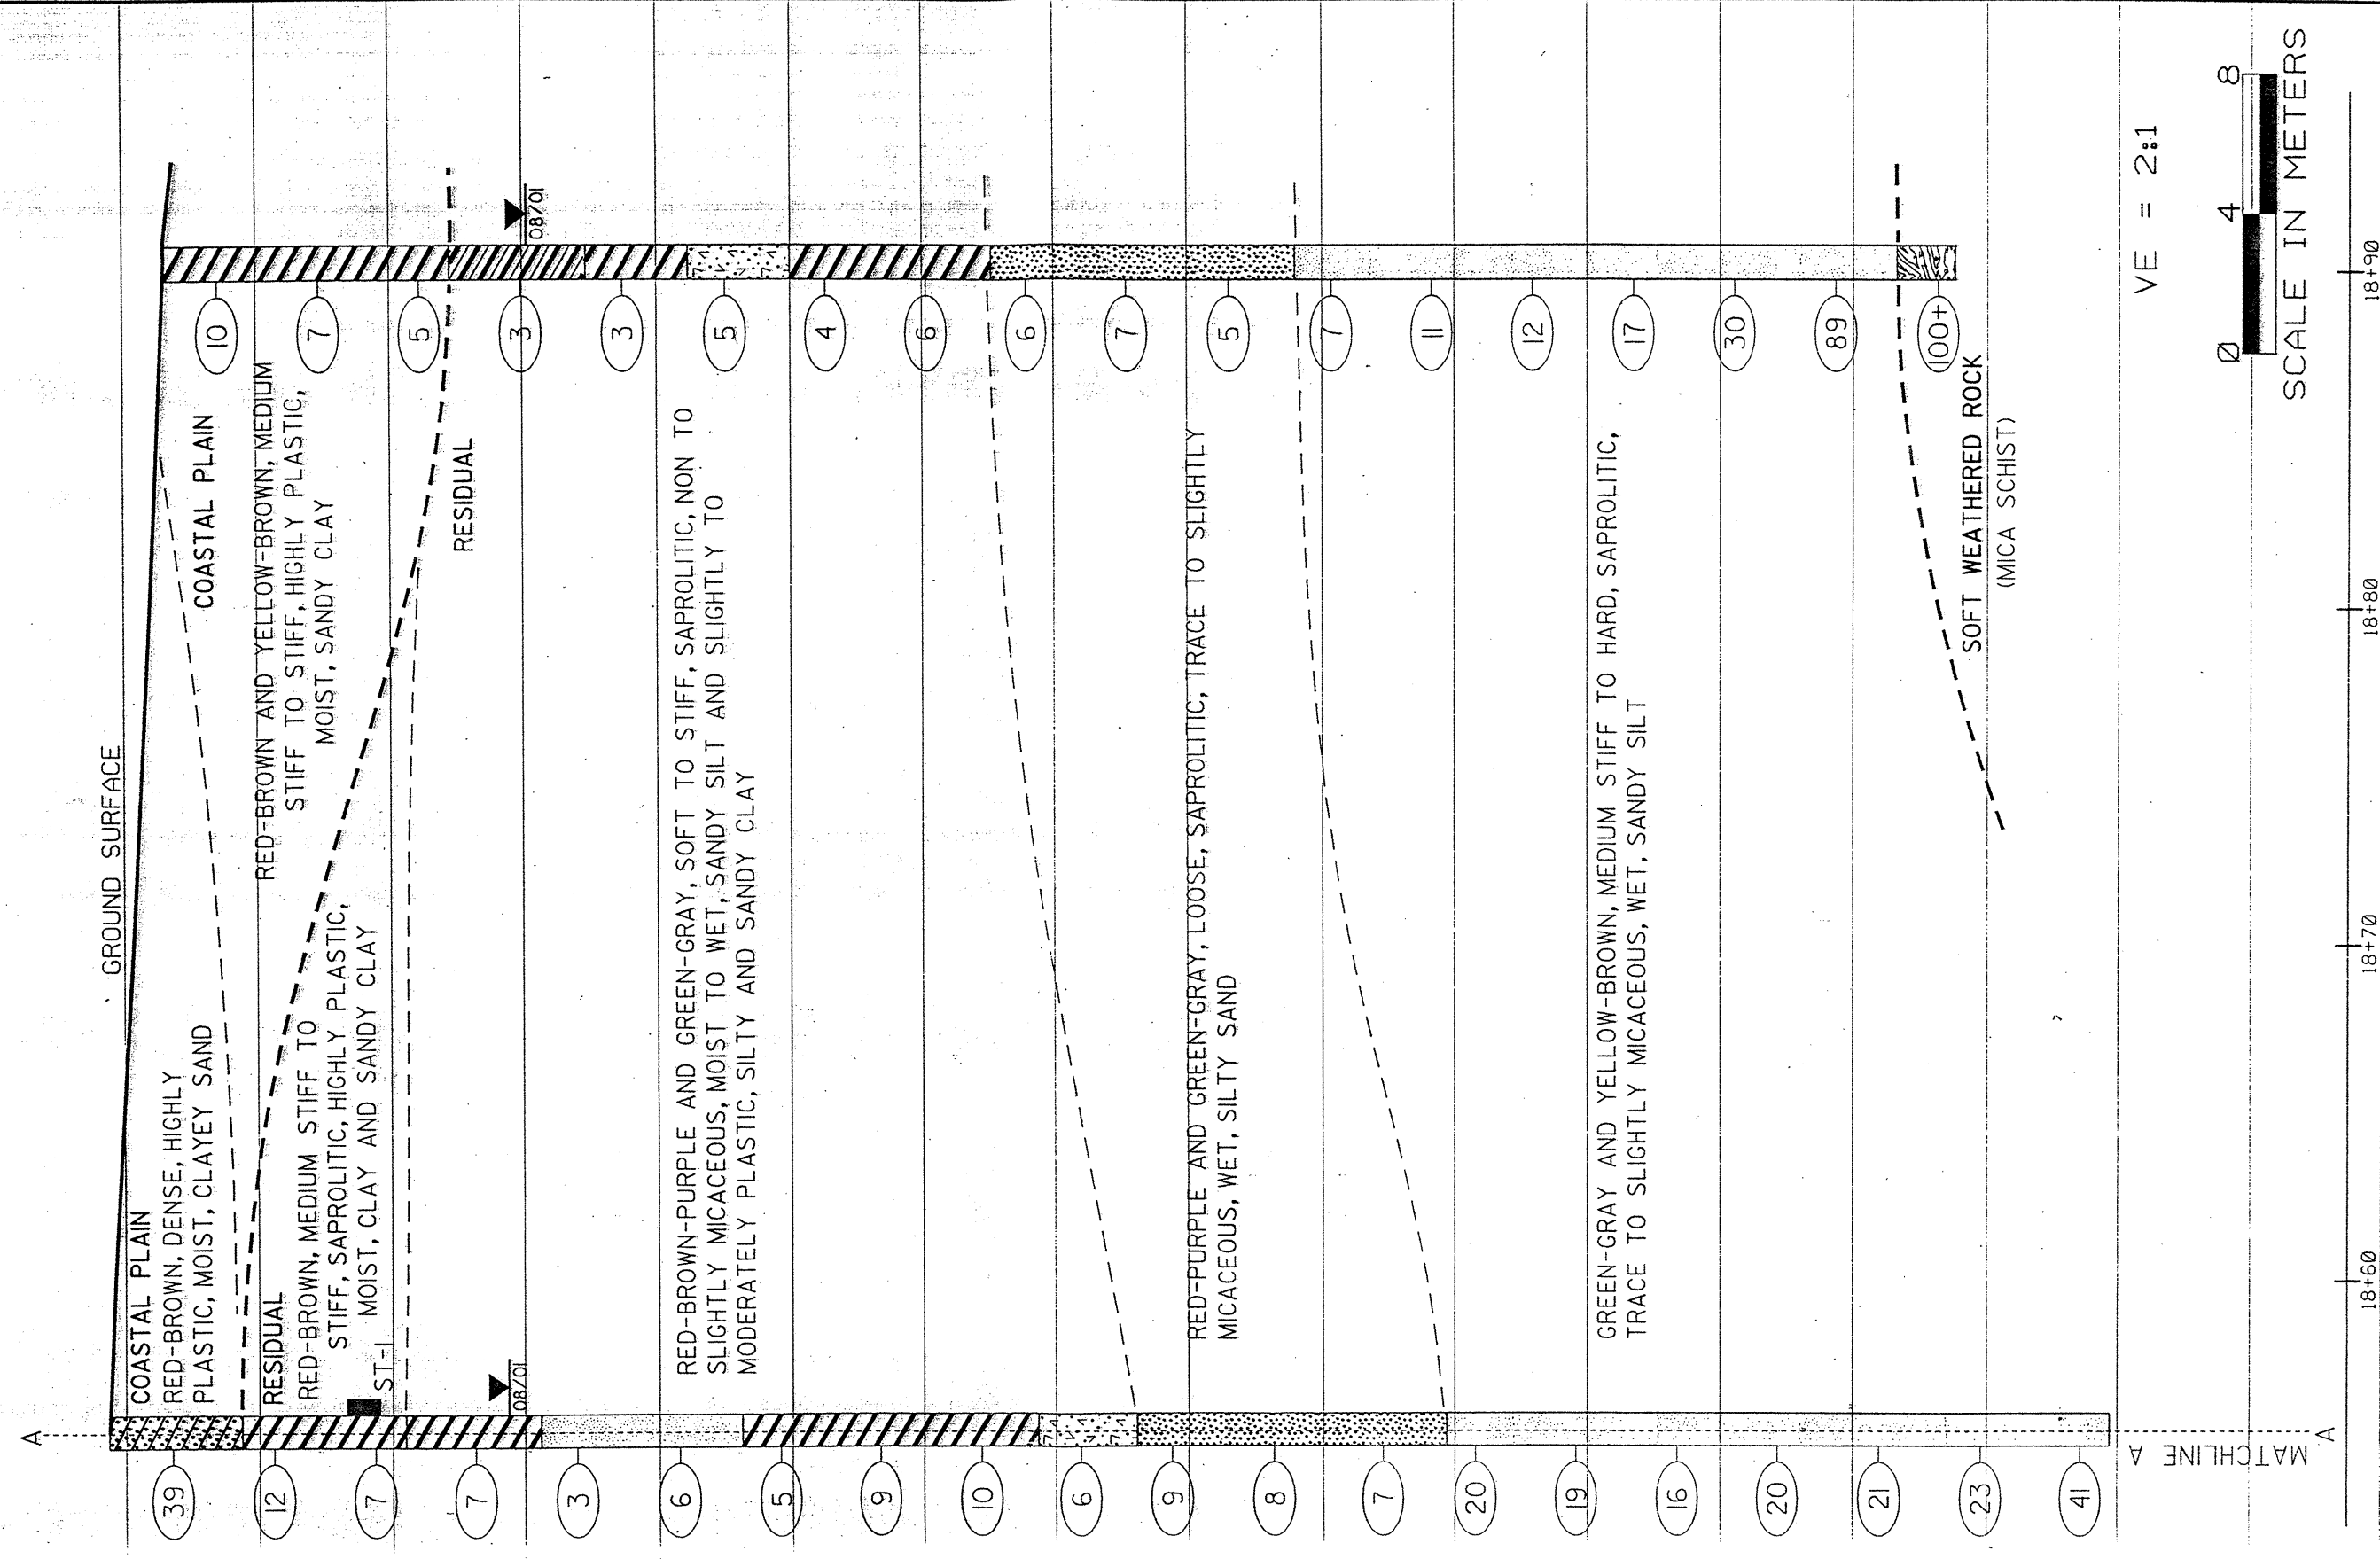

VE = 2:1

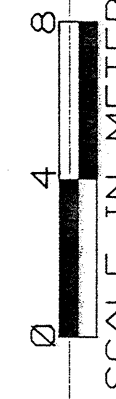

18+60 18+70 18+80 18+90