


PROFILE 11.3 METERS LEFT OF -Y2-

8.T311002, R-2552AB


EB1-A  
18+19.3  
11.3m LT

B1-A  
18+55.5  
11.3m LT

100 98 96 94 92 90 88 86 84 82 80 78 76 74 72 70 68 66 64

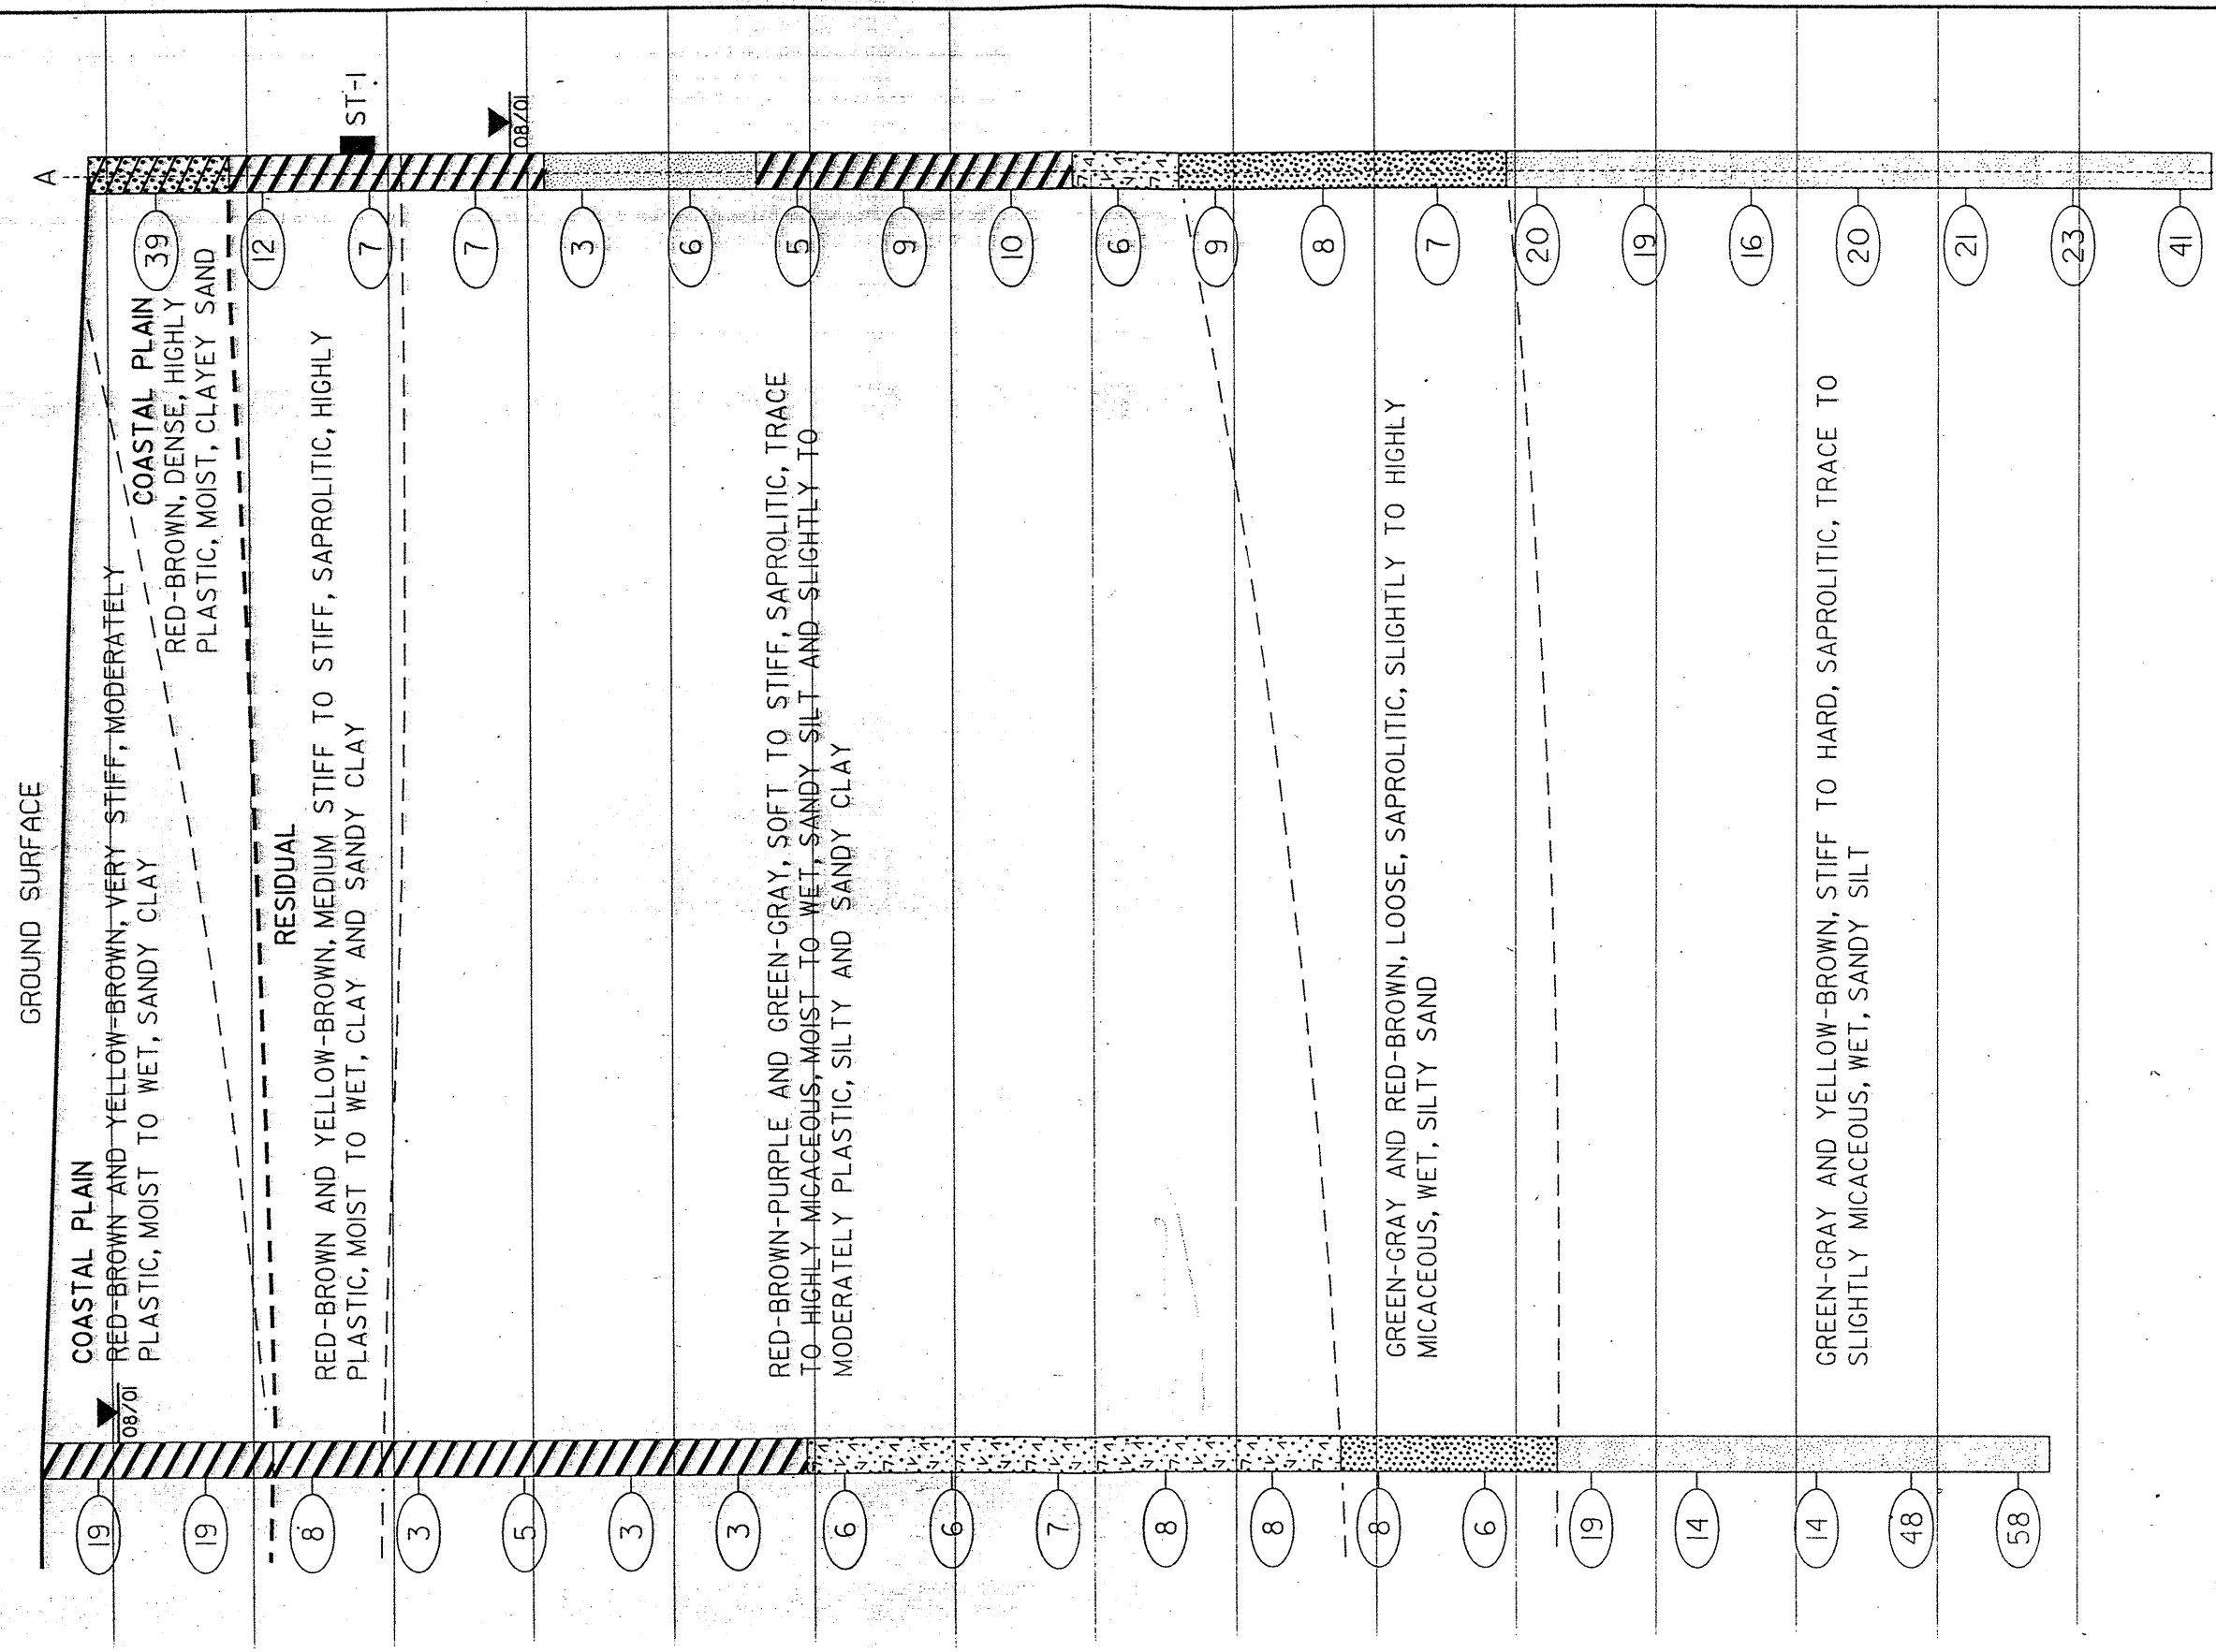

VE = 2:1

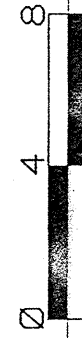

SCALE IN METERS



MATCHLINE A