


GRAIN SIZE DISTRIBUTION TEST REPORT

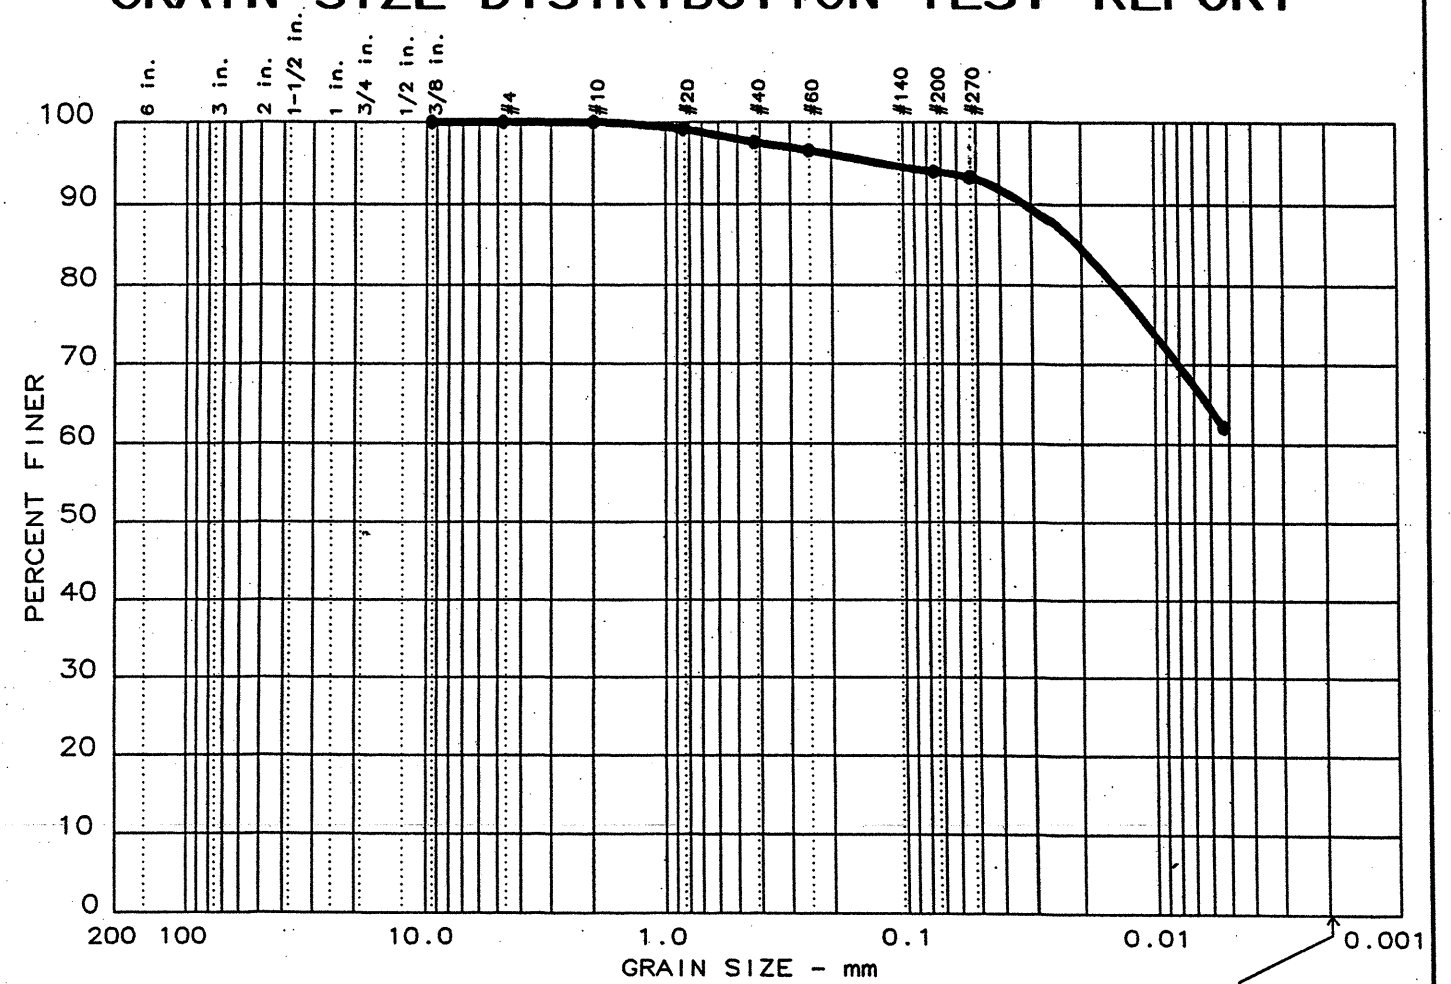

Test	% +3"	% GRAVEL	% SAND	% SILT	% CLAY
● 15	0.0	0.0	6.7	93.3	

LL	PI	D ₈₅	D ₆₀	D ₅₀	D ₃₀	D ₁₅	D ₁₀	C _c	C _u
● 66	32								

MATERIAL DESCRIPTION	USCS	AASHTO
● DRAK GREY SLIGHTLY SANDY SILTY CLAY		A-7-5(37)

Project No.: 30725-1-4791
 Project: CLAYTON BYPASS OVER AUSTIN POND
 ● Location: SS-17
 Date: 10-15-01

Remarks:
 MOISTURE CONTENT: 63.2%