




N.C.D.O.T. GEOTECHNICAL UNIT  
BORING LOG

SHEET 1 OF 1

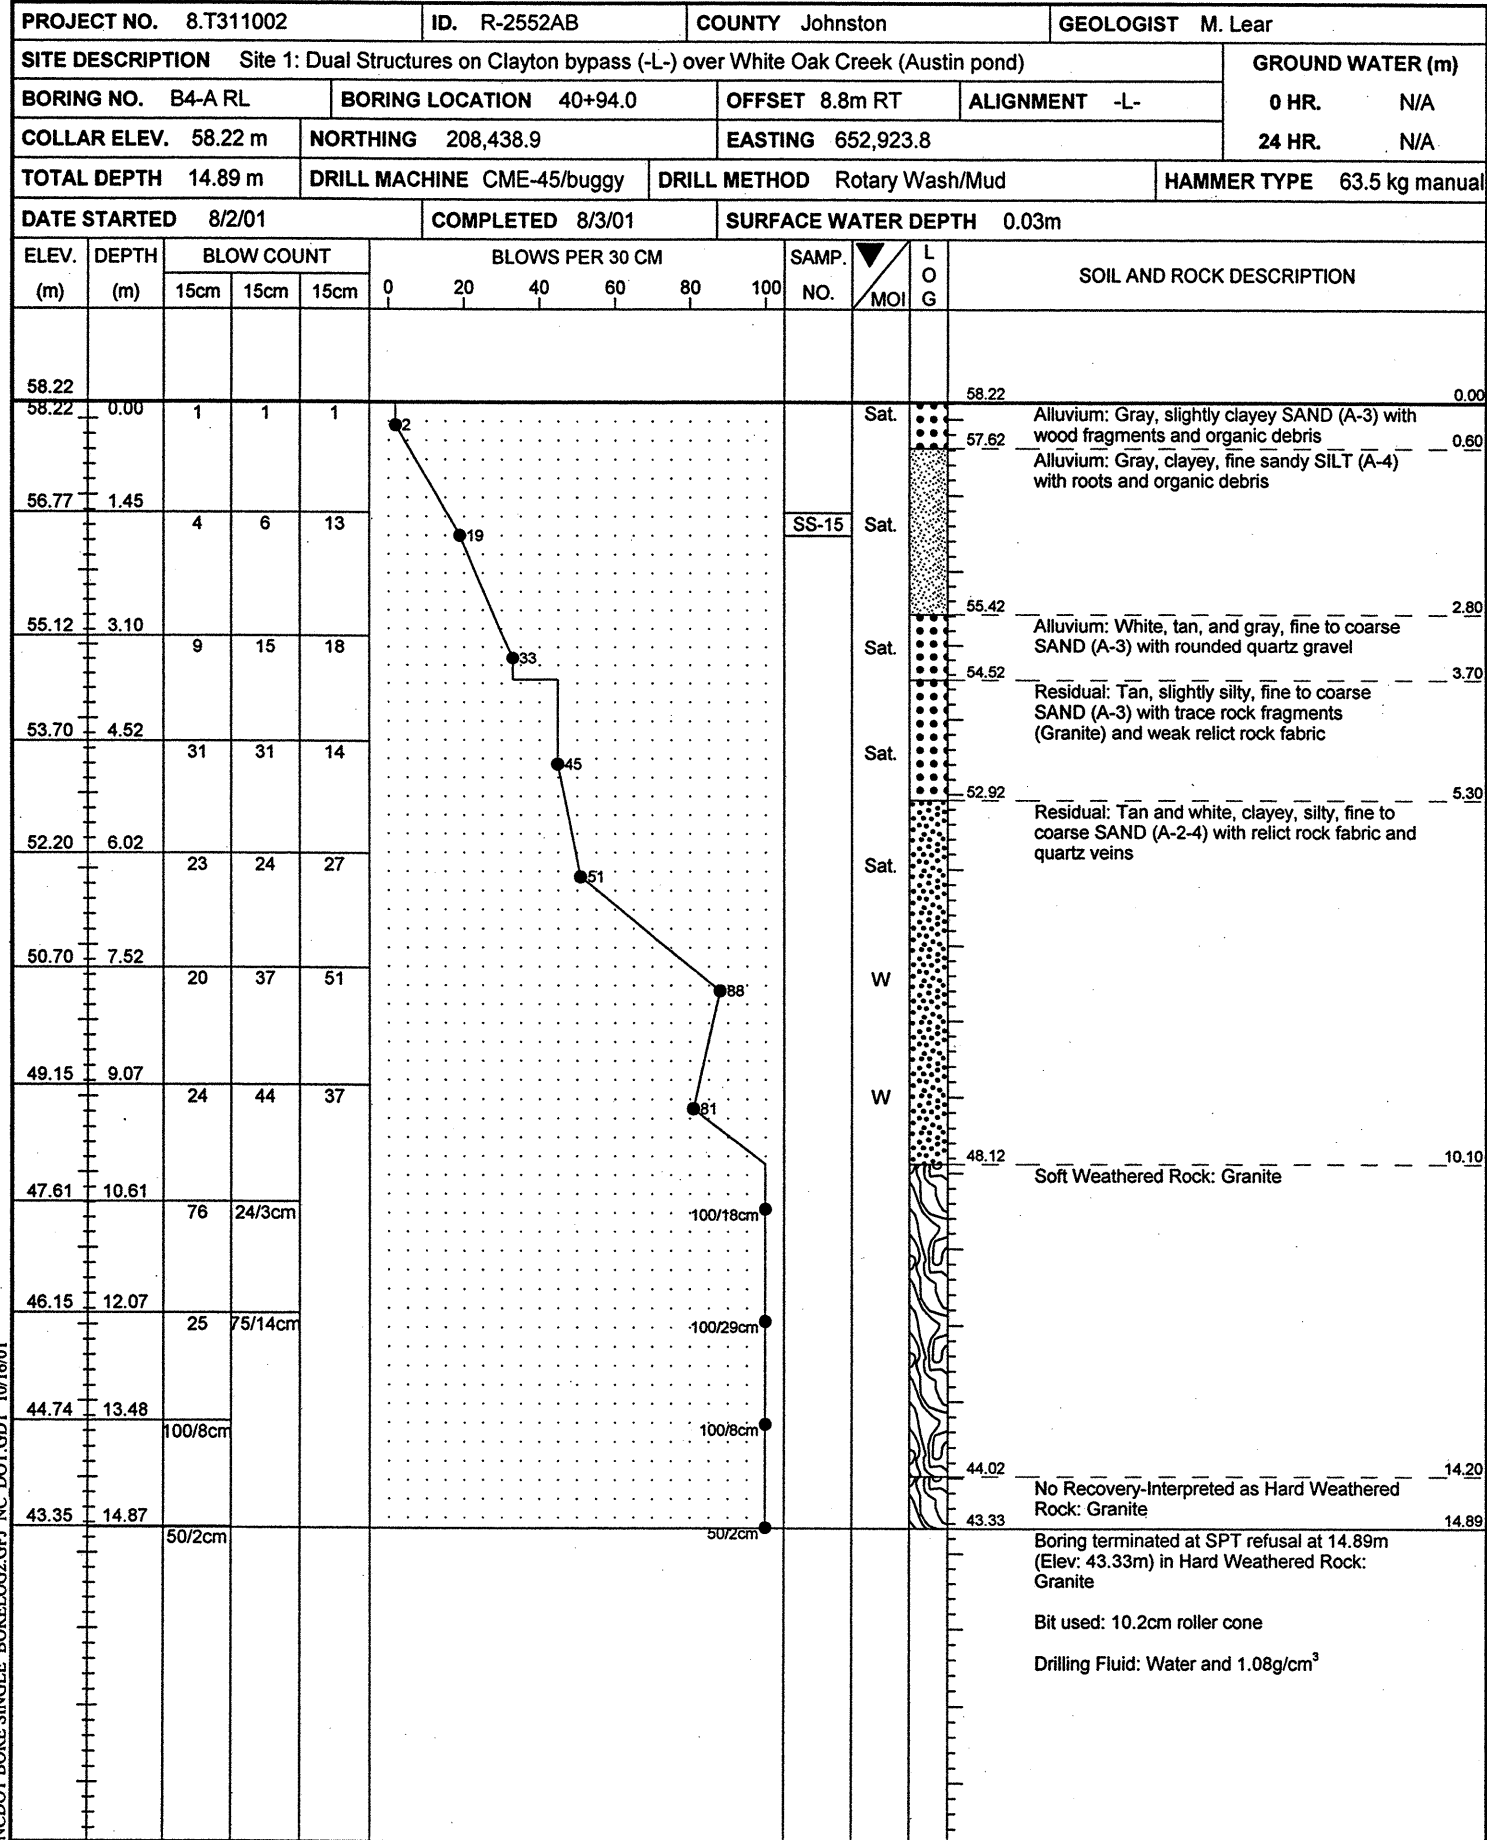


NCDOT BORE SINGLE BORELOG2.GPJ NC\_DOT.GDT 10/16/01



N.C.D.O.T. GEOTECHNICAL UNIT  
BORING LOG

SHEET NO.	TOTAL SHEETS
77	107

SHEET 1 OF 1

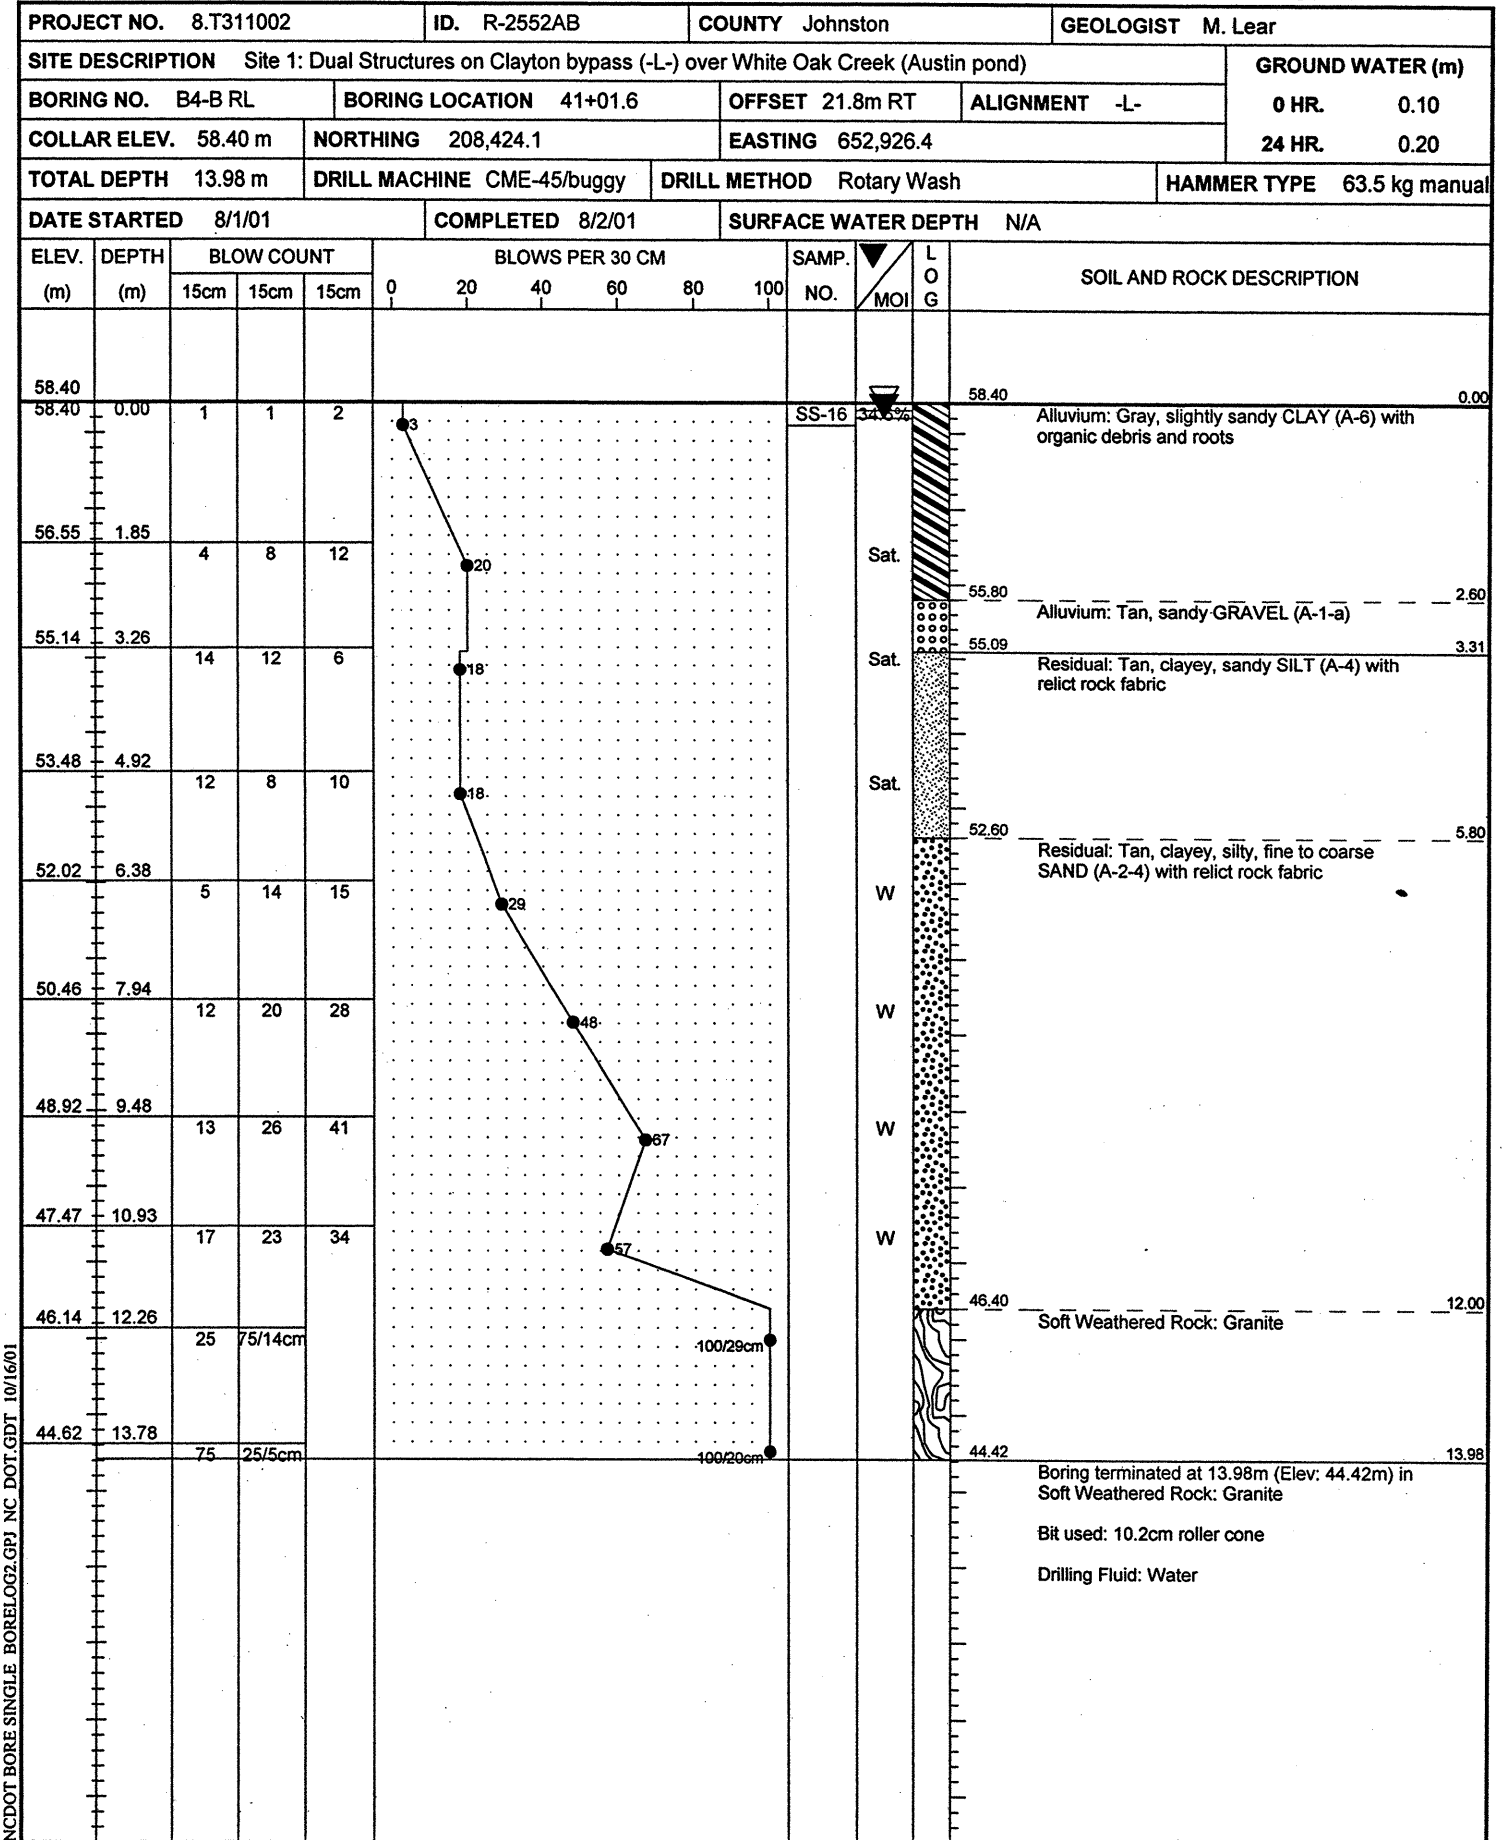

NCDOT BORE SINGLE BORELOG2.GPJ NC\_DOT.GDT 10/16/01