


B1-B RL  
40+25.9 -L-  
21.9m RT  
ELEV. 60.59m

B1-A RL  
40+18.7 -L-  
8.7m RT  
ELEV. 58.89m

ELEVATION (METERS)

ELEVATION (METERS)

SHEET NO.	TOTAL SHEETS
58	107

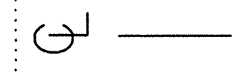

CROSS SECTION ALONG RIGHT LANE BENT 1  
SITE 1: DUAL STRUCTURES ON CLAYTON BYPASS (-L-) OVER  
WHITE OAK CREEK (AUSTIN POND)  
NCDOT PROJECT No. 8.T311002 (R-2552AB)  
F.A. PROJECT No. NHF-60-1(9)  
JOHNSTON COUNTY, NORTH CAROLINA

MACTEC ENGINEERING & CONSULTING, INC.  
RALEIGH, NORTH CAROLINA

REVISIONS	R.R.	DATE
		09/15/03
	M.B.L.	JOB: 6468-03-0376
	W.B.D.	DWG: 21