


SHEET NO.	TOTAL SHEETS
11	107

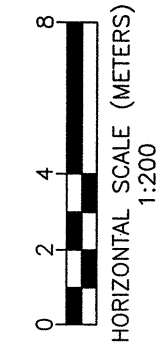

CROSS SECTION ALONG LEFT LANE BENT 1  
SITE 1: DUAL STRUCTURES ON CLAYTON BYPASS (-L-) OVER  
WHITE OAK CREEK (AUSTIN POND)  
NCDOT PROJECT No. 8.T311002 (R-2552AB)  
F.A. PROJECT No. NHF-60-1(9)  
JOHNSTON COUNTY, NORTH CAROLINA

MACTEC ENGINEERING & CONSULTING, INC.  
RALEIGH, NORTH CAROLINA

REVISIONS	DRAWN:	R.R.	DATE:
			09/15/03

DFT CHECK:	M.B.L.	JOB:
		6468-03-0376

GEOL CHECK:	W.B.D.	DWG:
		6