

SKEW = 57.1° TO 62.6°
(ANGLE BETWEEN BENT AND -L-)

GPS R-2552-21=
BL 45+44.860
-L- POT 38+65.077 OFF (71.134 LT)


-L- STA 38+65.000

39+00.0

-L- STA. 39+50.000

APPROXIMATE TREND
OF DIABASE DIKE

BL-730 48+34.368
-L- POT 41+46.950 OFF (43.302 LT)

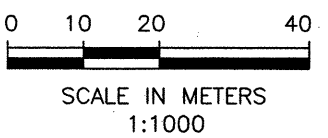

BORING LOCATION PLAN
 SITE 1: DUAL STRUCTURES ON CLAYTON BYPASS (-L-) OVER
 WHITE OAK CREEK (AUSTIN POND)
 NCDOT PROJECT NO. 8.T311002 (R-2552AB)
 F.A. PROJECT No. NHF-60-1(9)
 JOHNSTON COUNTY, NORTH CAROLINA

MACTEC ENGINEERING & CONSULTING, INC. RALEIGH, NORTH CAROLINA			
REVISIONS	DRAWN: R.R.	DATE:	09/15/03
	DFT CHECK: M.B.L.	JOB:	6468-03-0376
	GEOLOGICAL CHECK: W.B.D.	DWG:	3