


SPAN A

SPAN B

CONTINUOUS GIRDER FRAMING PLAN
 NOTE: GIRDERS ARE STRAIGHT AND PARALLEL TO ONE ANOTHER.

PROJECT NO. R-2552AA
WAKE / JOHNSTON COUNTY
 STATION: 27+61.028 -L- P.O.T.

STATE OF NORTH CAROLINA DEPARTMENT OF TRANSPORTATION RALEIGH					
SUPERSTRUCTURE CONTINUOUS GIRDER FRAMING PLAN SPANS A & B					
JANUARY				2005	
REVISIONS					
NO.	BY:	DATE:	NO.	BY:	DATE:
1			3		
2			4		
					SHEET NO. S-234 TOTAL SHEETS 127

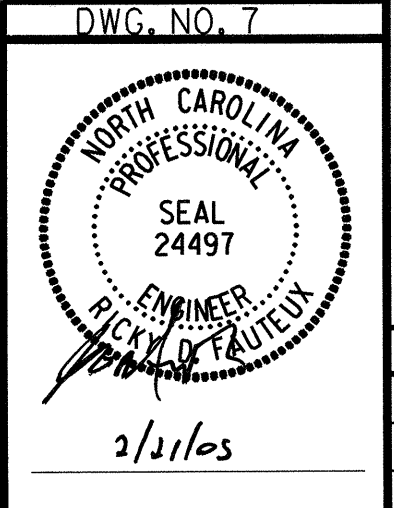

RUMMEL, KLEPPER & KAHL, LLP
 consulting engineers
 5800 FARRINGTON PLACE - SUITE 105
 RALEIGH, NORTH CAROLINA 27609-3960

G:\COMMONS\304046\BRIDGE\SITES\DCM\FINAL\R2552AA-SD_FP_05.DGN

DRAWN BY : B. PARRISH DATE : 01/05
 CHECKED BY : R. D. FAUTEUX DATE : 01/05