


G:\COMMONS\304046\BRIDGE\SITE5\DGN\FINAL\ R2552AA\_SD\_G02\_05.DGN

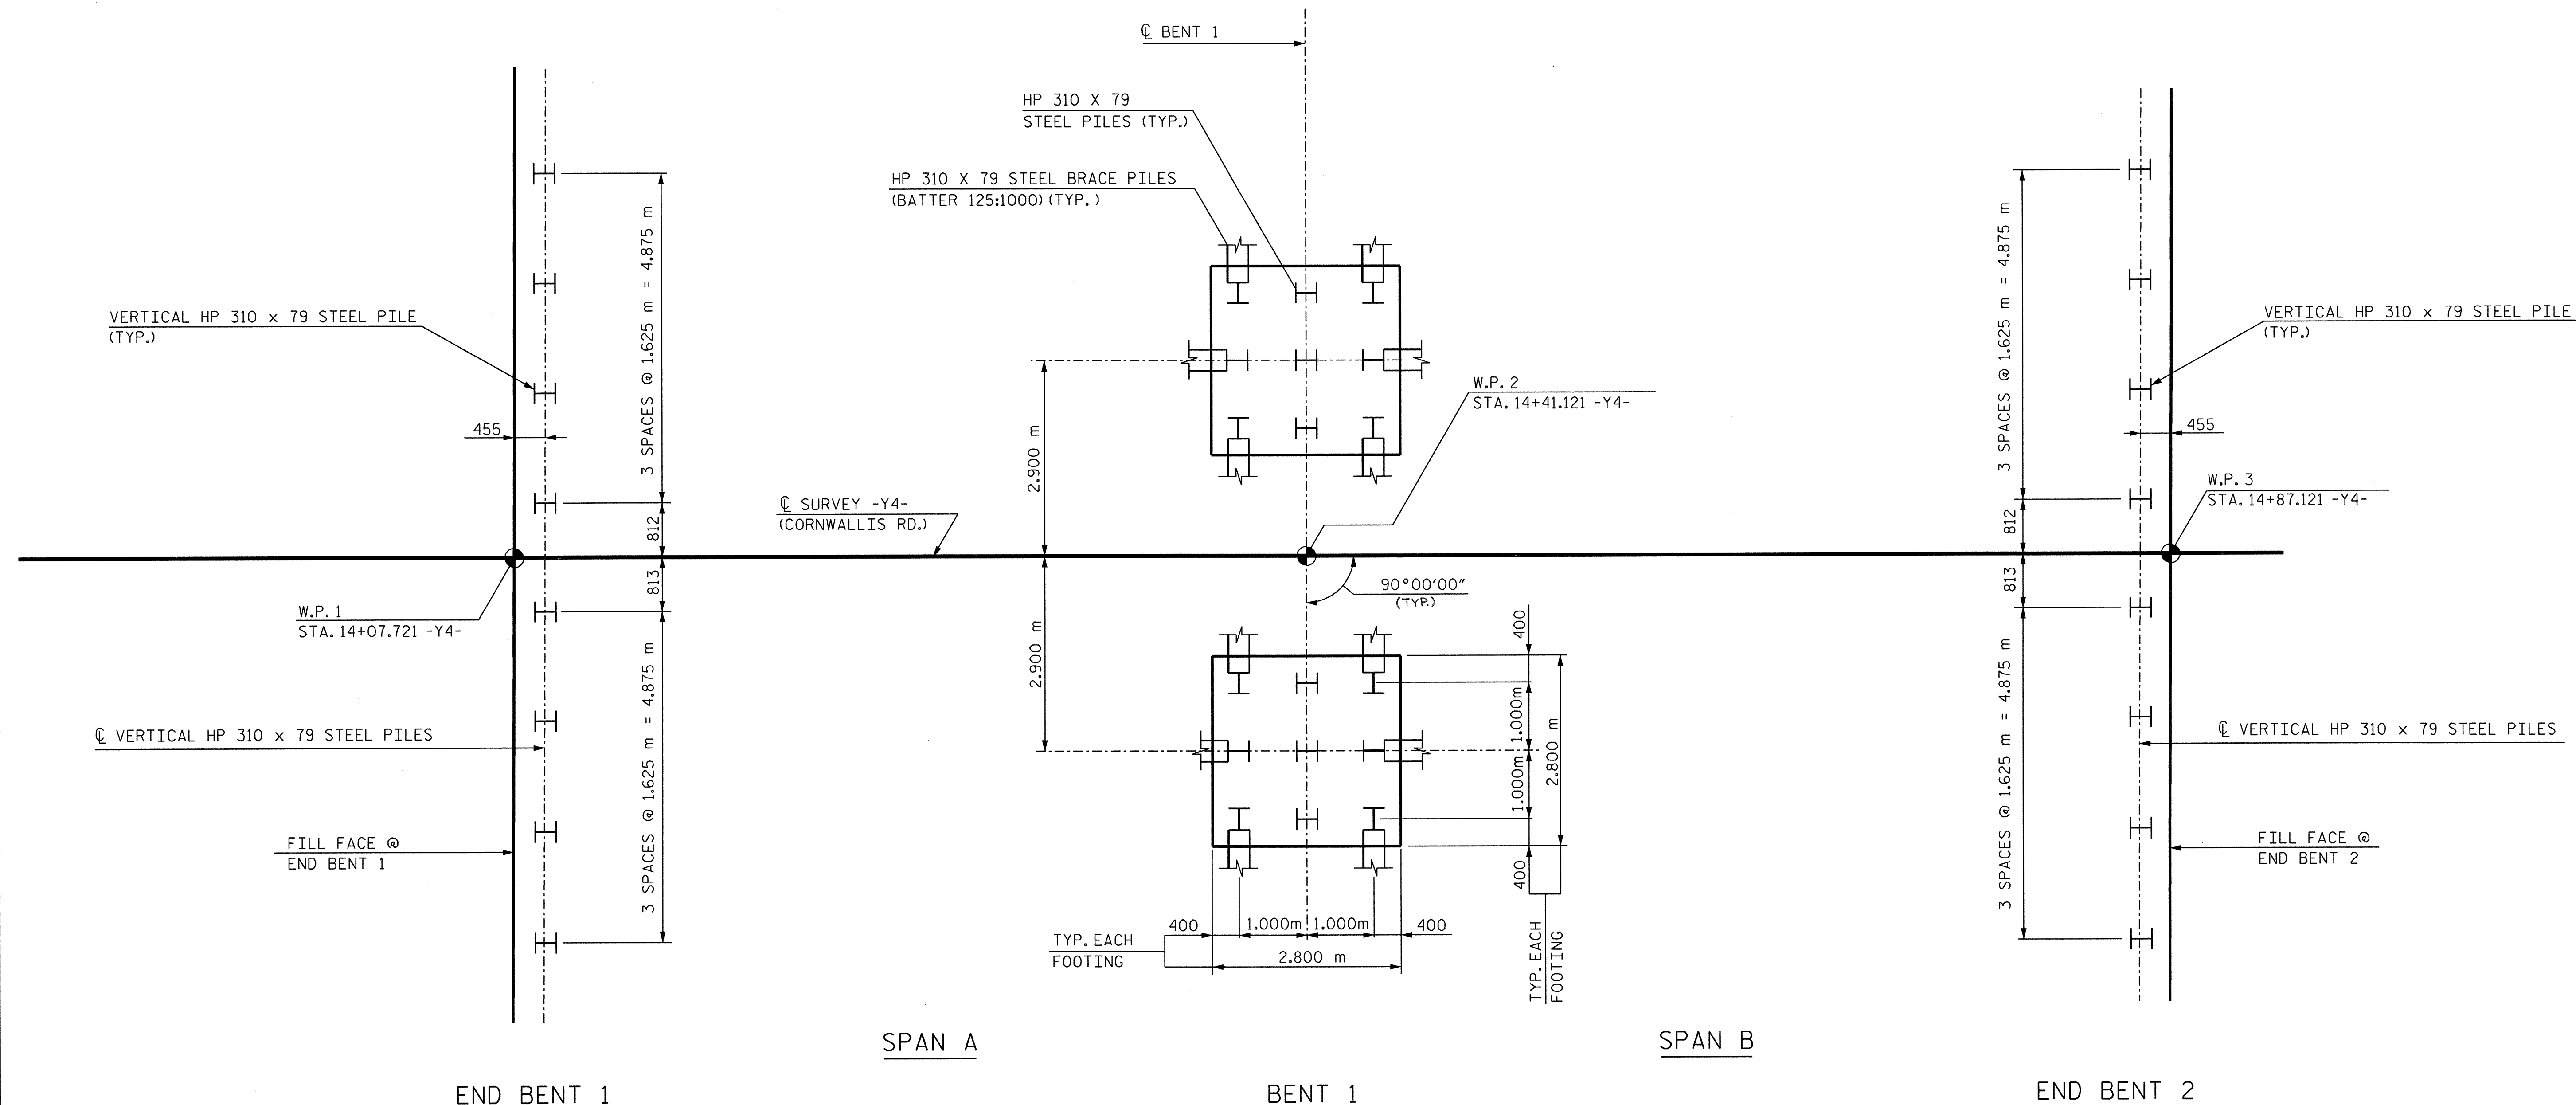

**FOUNDATION LAYOUT**

(DIMENSIONS LOCATING PILES ARE SHOWN TO THE PILE CENTERLINE.)  
(ALL PILES ARE HP 310 X 79 STEEL PILES.)


PROJECT NO. R-2552AA  
WAKE / JOHNSTON COUNTY  
 STATION: 27+61.028 -L- P.O.T. =  
14+41.121 -Y4- P.O.T.

SHEET 2 OF 3

STATE OF NORTH CAROLINA  
 DEPARTMENT OF TRANSPORTATION  
 RALEIGH

**GENERAL DRAWING  
 FOUNDATION LAYOUT**

JANUARY 2005

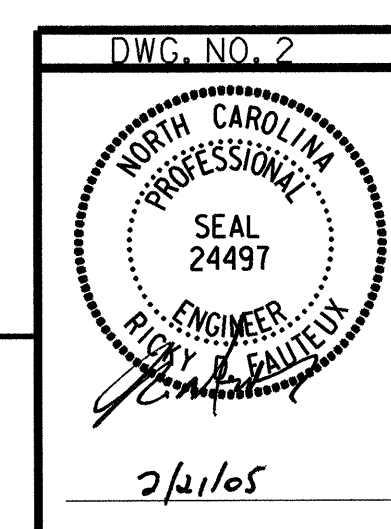

**RUMMEL, KLEPPER & KAHL, LLP**  
 consulting engineers  
 5800 FARINGTON PLACE - SUITE 105  
 RALEIGH, NORTH CAROLINA 27609-3960

REVISIONS			SHEET NO.		
NO.	BY:	DATE:	NO.	BY:	DATE:
1			3		
2			4		

TOTAL SHEETS: 429

DRAWN BY : B. PARRISH DATE : 01/05  
 CHECKED BY : R. D. FAUTEUX DATE : 01/05