

AT END BENT 1

PLAN

(END BENT 1 SHOWN, END BENT 2 SIMILAR)

NOTE:
FOR DETAILS & BILL OF MATERIAL
SEE SHEET R.N. BR-42

** TEMPORARY BERM & SLOPE DRAIN
REQUIRED AT THIS LOCATION FOR
DETAILS SEE SHEET R.N. BR-44.

* EPOXY COATED REINFORCING STEEL




PROJECT NO. R-2552AA
WAKE - JOHNSTON COUNTY
 STATION: 14+38.000 -LREV- POT

SHEET 1 OF 4

STATE OF NORTH CAROLINA
 DEPARTMENT OF TRANSPORTATION
 RALEIGH

**PLAN OF
 BRIDGE APPROACH
 SLAB
 (RIGHT LANE)**

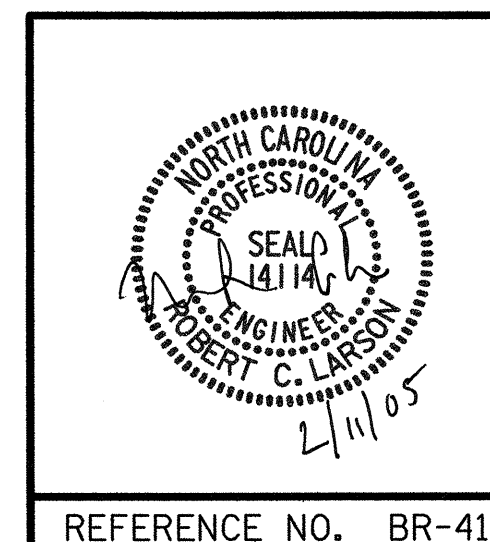

REVISIONS						SHEET NO.
NO.	BY:	DATE:	NO.	BY:	DATE:	TOTAL SHEETS
1			3			5-224
2			4			429

REFERENCE NO. BR-41

02/04/2005 0:33:25 PM G:\p\c\bet\2004\213\01R-2552\Structures\She 4\Right Lane\R2552AA_SD_AS.dgn

DRAWN BY : W. B. ALLEN DATE : 10/04
 CHECKED BY : R. C. LARSON DATE : 12/04