



02/04/2005 03:44:32 PM C:\Vp\Project\2004\204\204\204\204\Structures\Site A\Right Lane\2052AA_SD_S1_01.dgn

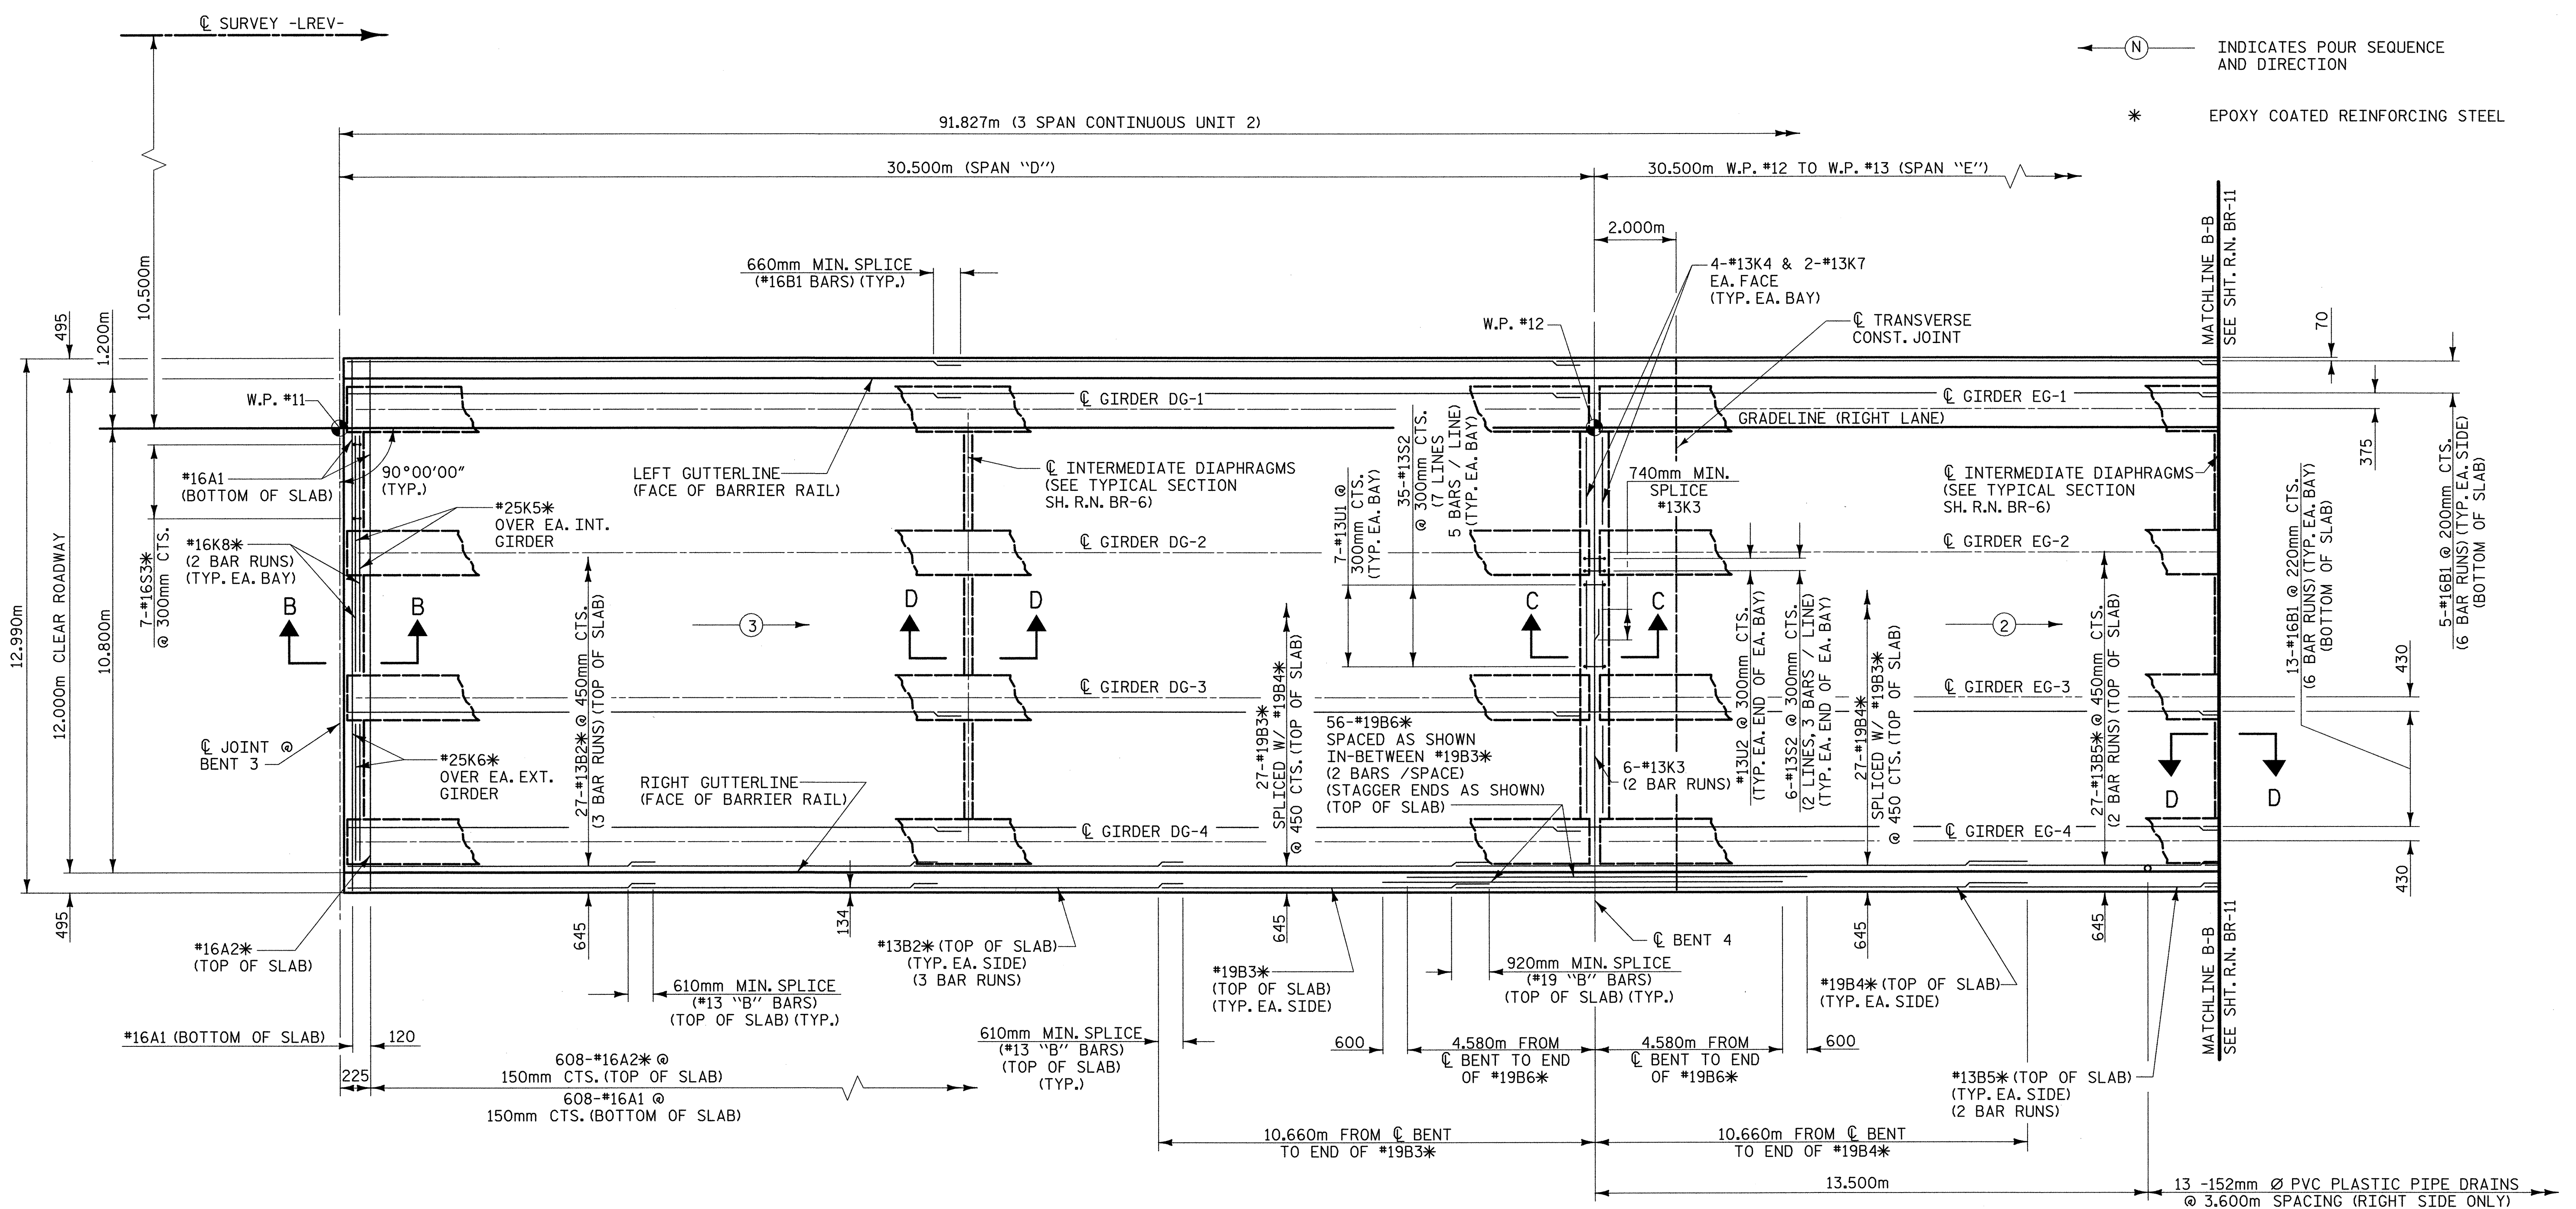

INDICATES POUR SEQUENCE AND DIRECTION
 * EPOXY COATED REINFORCING STEEL

PLAN - UNIT 2

PROJECT NO. R-2552AA
 WAKE - JOHNSTON COUNTY
 STATION: 14+38.000 -LREV- POT

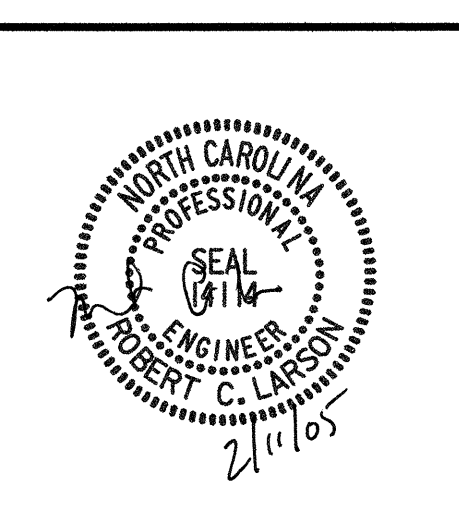

STATE OF NORTH CAROLINA
 DEPARTMENT OF TRANSPORTATION
 RALEIGH
SUPERSTRUCTURE SPANS D-E (RIGHT LANE)

DRAWN BY: J. P. SHERMAN DATE: 6/04
 CHECKED BY: R. C. LARSON DATE: 8/04

REVISIONS				SHEET NO.	
NO.	BY:	DATE:	NO.	BY:	DATE:
1			3		
2			4		

TOTAL SHEETS: 429

REFERENCE NO. BR-10