


BRIDGE I.D.
STA. 14+38.000 -LREV-

CL SURVEY -LREV-

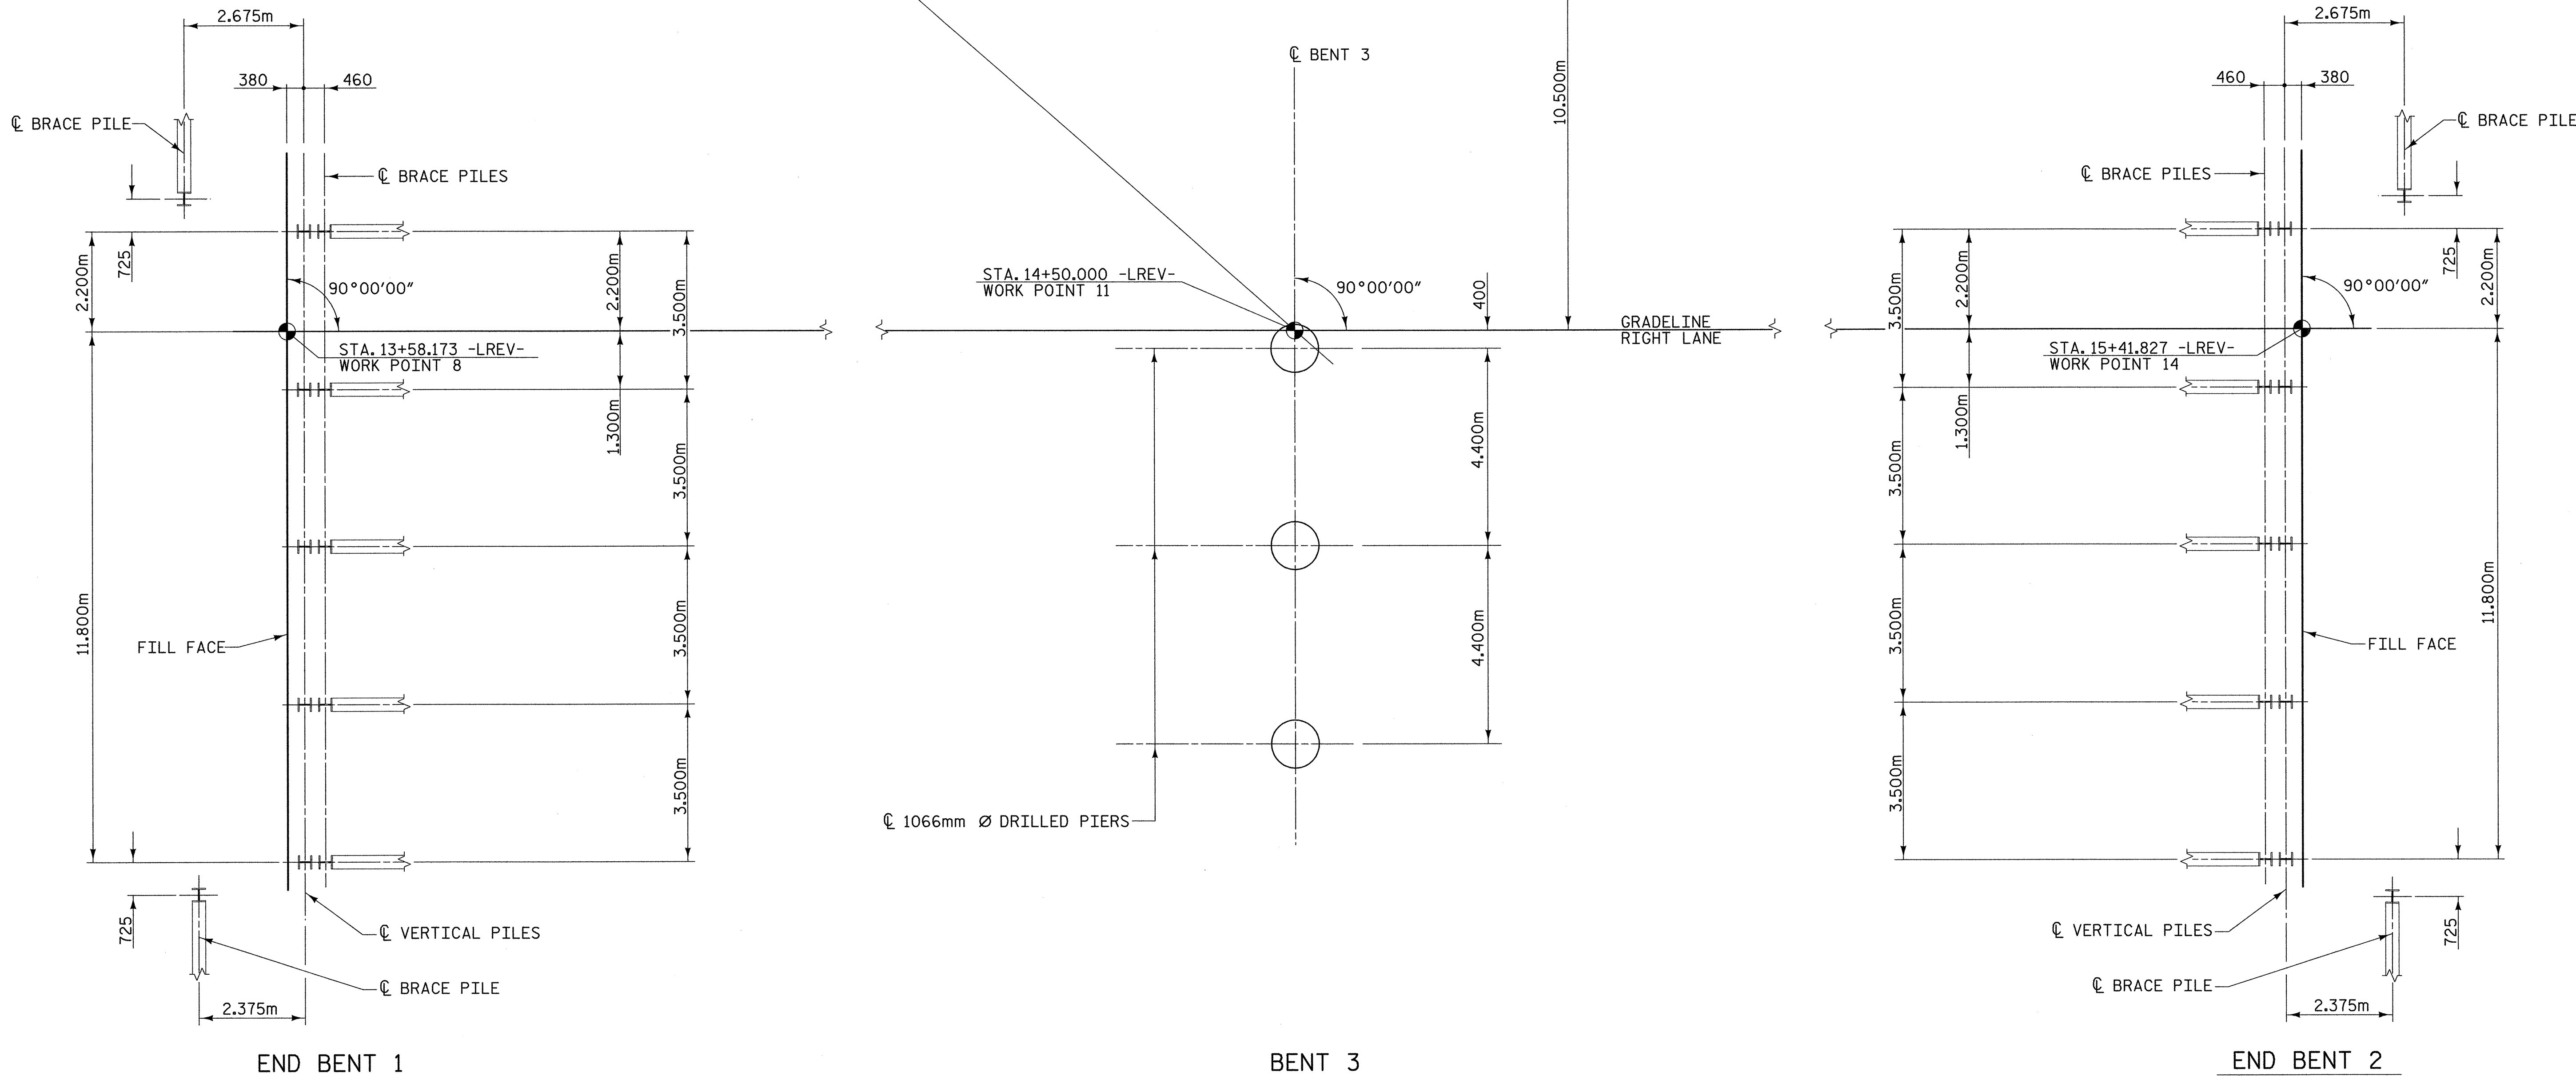

BENT 3

PLAN


BENT 3 SHOWN, BENTS 1, 2, 4 & 5 SIMILAR
SEE "GENERAL DRAWING" SHT. R.N. BR-1
FOR CL BENT STATIONING.

NOTES:

- ALL PILES ARE HP 310 x 79 STEEL PILES.
- DIMENSIONS LOCATING PILES ARE SHOWN TO THE PILE CENTERLINE.
- 250:1000 BATTER FOR BRACE PILES AT END BENT NO.1 AND END BENT NO.2.

PROJECT NO. R-2552AA
WAKE - JOHNSTON COUNTY
STATION: 14+38.000 -LREV- POT

SHEET 2 OF 4

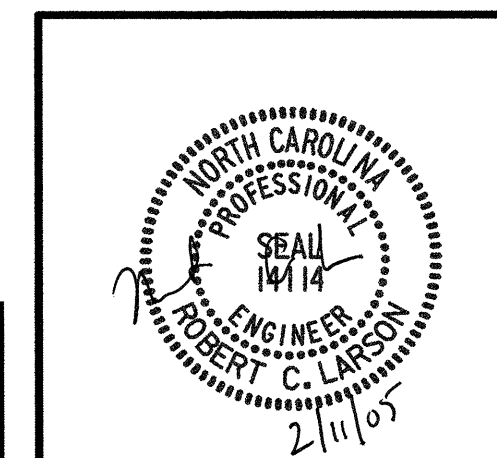

STATE OF NORTH CAROLINA
DEPARTMENT OF TRANSPORTATION
RALEIGH

GENERAL DRAWING
FOUNDATION LAYOUT
(RIGHT LANE)

REVISIONS

NO.	BY:	DATE:	NO.	BY:	DATE:
1			3		
2			4		

SHEET NO.
5-185
TOTAL SHEETS
429

REFERENCE NO. BR-2

02/04/2005 07:24:45 AM G:\p\c\lect\2004\23\01R-2552\Structures\Site 4\Right Lane\R2552AA_S01.dwg

DRAWN BY: W.B. ALLEN DATE: 12/04
CHECKED BY: R.C. LARSON DATE: 12/04