


02/04/2005 02:57:44 PM G:\project\2004\02-04\02-2552\Structures\Site 4\Left Lane\2552AA_SD_RR_01.dgn

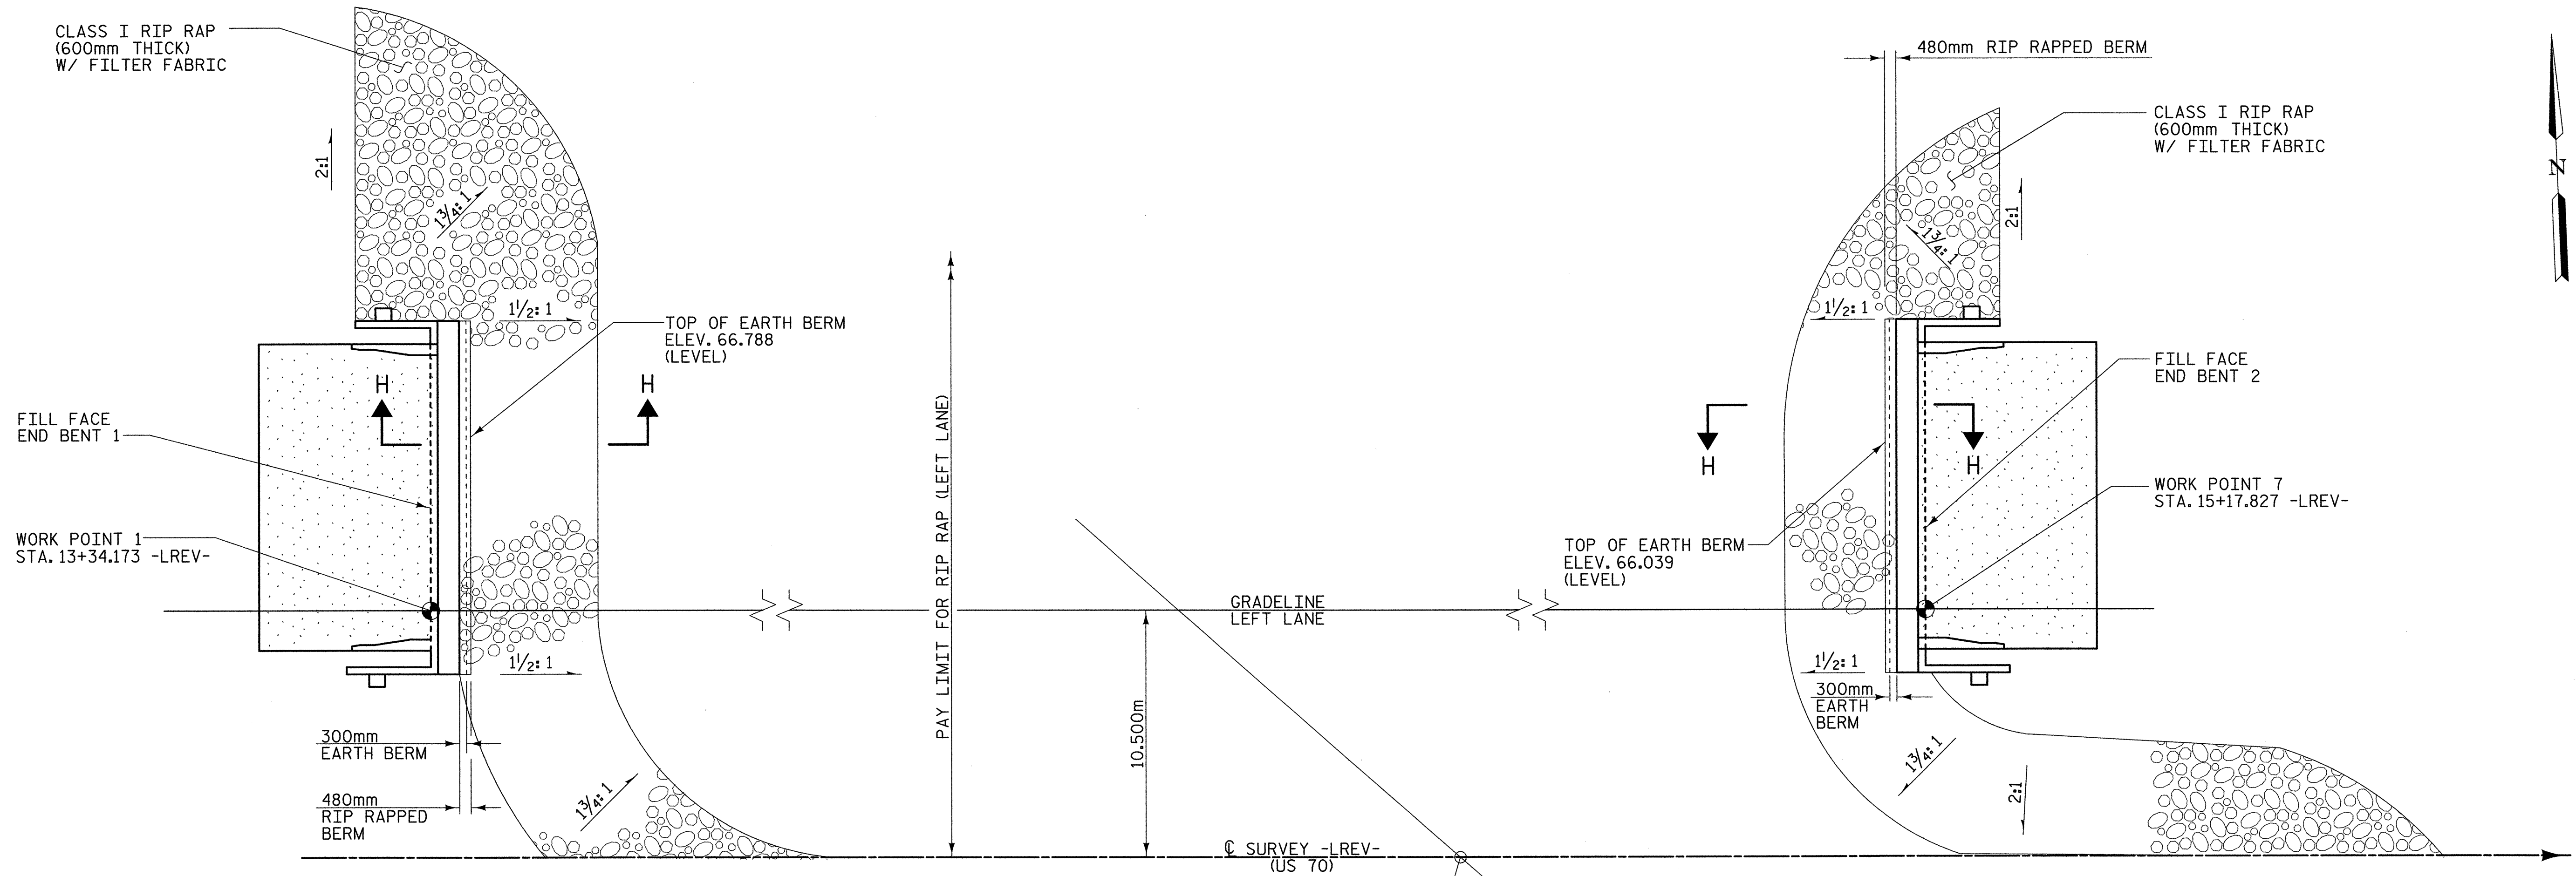

BRIDGE I.D.
STA. 14+38.000 -LREV-

PLAN




PROJECT NO. R-2552AA
WAKE - JOHNSTON COUNTY
 STATION: 14+38.000 -LREV- POT

SHEET 1 OF 2

STATE OF NORTH CAROLINA
 DEPARTMENT OF TRANSPORTATION
 RALEIGH

RIP RAP DETAILS (LEFT LANE)

PLANS PREPARED BY:
MULKEY
 ENGINEERS & CONSULTANTS
 P.O. Box 33127
 Raleigh, NC 27636
 (919) 871-1111 (FAX)
 WWW.MULKEYINC.COM

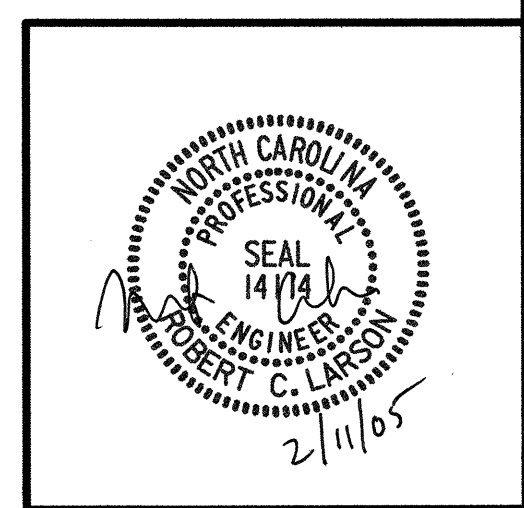

REVISIONS				SHEET NO.	
NO.	BY:	DATE:	NO.	BY:	DATE:
1			3		
2			4		

TOTAL SHEETS: 429

DRAWN BY: W. B. ALLEN DATE: 12/04
 CHECKED BY: R. C. LARSON DATE: 12/04

REFERENCE NO. BL-39