


INDICATES POUR SEQUENCE AND DIRECTION

* EPOXY COATED REINFORCING STEEL

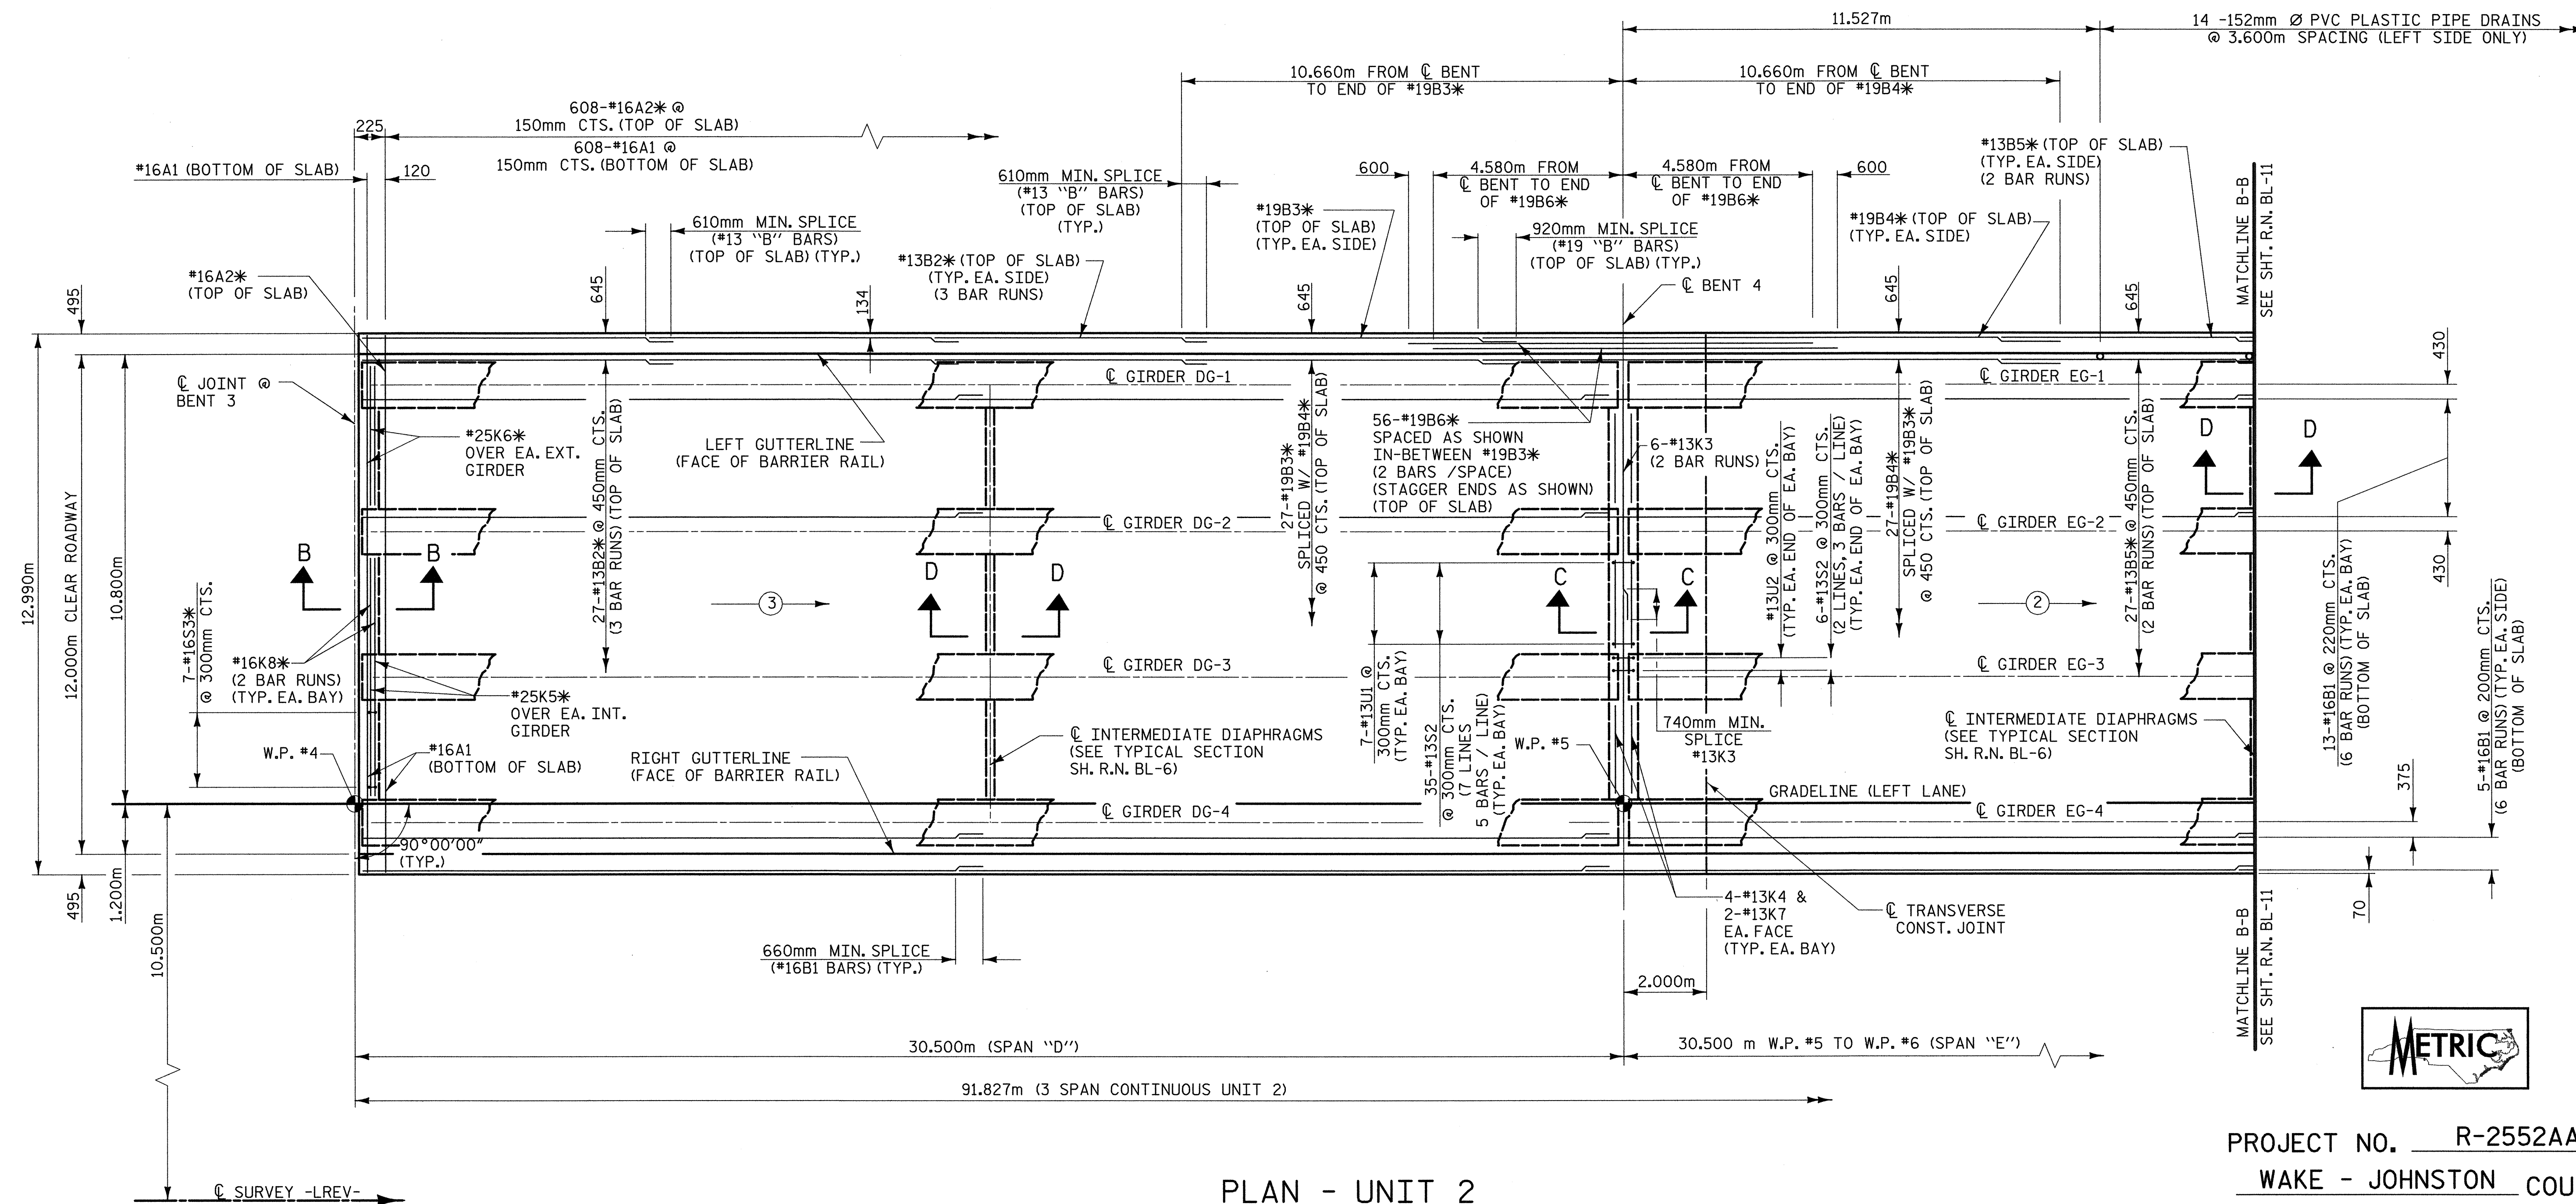

PLAN - UNIT 2


PROJECT NO. R-252AA
 WAKE - JOHNSTON COUNTY
 STATION: 14+38.000 -LREV- POT



STATE OF NORTH CAROLINA
 DEPARTMENT OF TRANSPORTATION
 RALEIGH
 SUPERSTRUCTURE SPANS D-E (LEFT LANE)

REVISIONS				SHEET NO.	
NO.	BY:	DATE:	NO.	BY:	DATE:
1			3		
2			4		

TOTAL SHEETS: 429

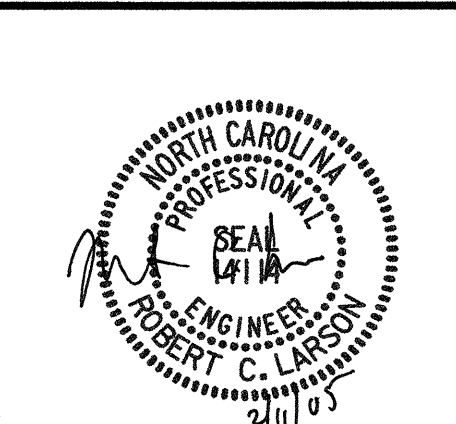

02/04/2005 02:50:59 PM G:\p\project\2004\213\01r-252AA\Structures\Site 4\Left Lane\R252AA_SD_S3.Dwg

DRAWN BY: J. P. SHERMAN DATE: 6/04
 CHECKED BY: R. C. LARSON DATE: 8/04

REFERENCE NO. BL-10