


PART PLAN - SPANS "A", "B" AND "C"

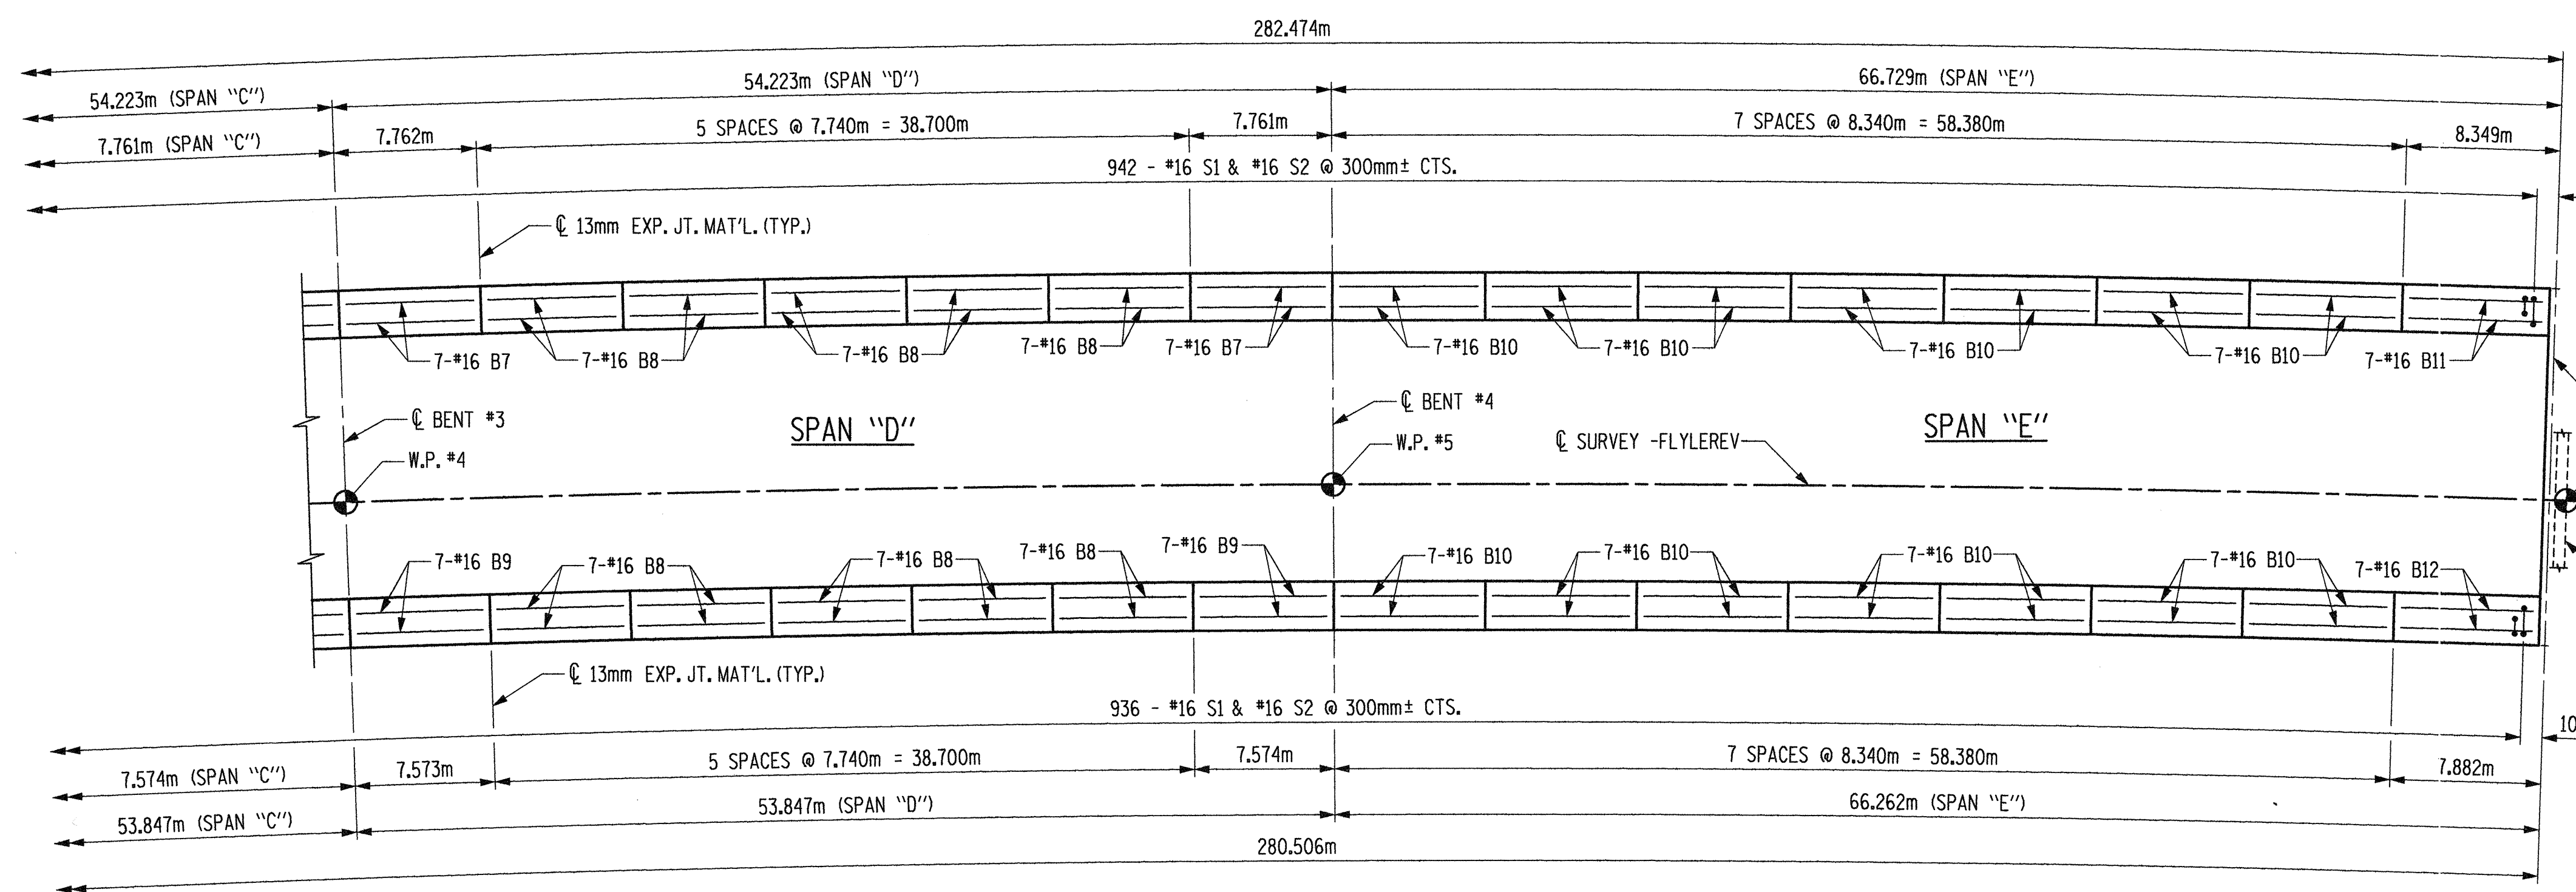


PART PLAN - SPANS "D" AND "E"

NOTE: RAILS SECTIONS AND SPAN LENGTHS ARE MEASURED ALONG OUTSIDE EDGE OF BARRIER RAIL.

PROJECT NO. R-252AA
 WAKE-JOHNSTON COUNTY
 STATION: 28+31.359 -11Y1-

SHEET 1 OF 2

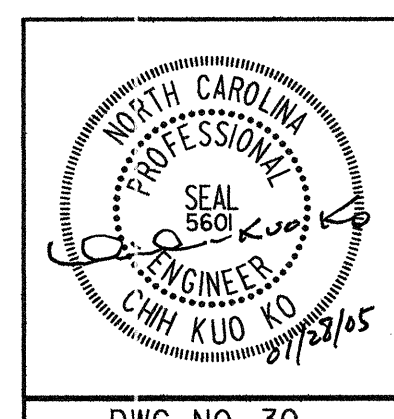

STATE OF NORTH CAROLINA
 DEPARTMENT OF TRANSPORTATION
 RALEIGH

SUPERSTRUCTURE
 CONCRETE BARRIER RAIL

Plans prepared by:
KO & ASSOCIATES, P.C.
 Consulting Engineers
 1011 SCHAUB DR. SUITE #202
 RALEIGH, N.C. 27606
 For Division of Highways

REVISIONS						SHEET NO.
NO.	BY:	DATE:	NO.	BY:	DATE:	
1			3			S-113
2			4			TOTAL SHEETS 429

DWG. NO. 30

PLOT: 01/27/2005 09:23:58 PM Ko & Associates, P.C.
 FILE NAME: r:\N-252AA.svd.tbl_1.B3.dgn

DRAWN BY: B.E. LANNING DATE: JAN. 2005
 CHECKED BY: J.C. KO / A.K. ORR DATE: JAN. 2005