
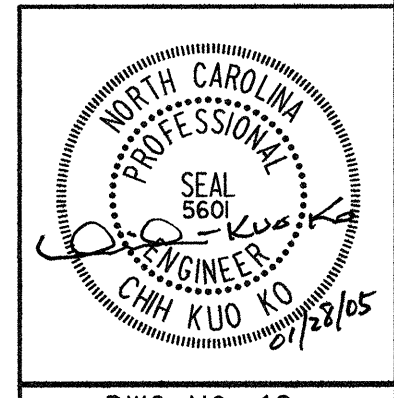


FRAMING PLAN - SPAN "E"

* DIMENSIONS RADIAL TO $\text{\textcircled{C}}$ SURVEY -FLYLEREV-

PROJECT NO. R-2552AA
WAKE-JOHNSTON COUNTY
 STATION: 28+31.359 -I1Y1-

SHEET 3 OF 3

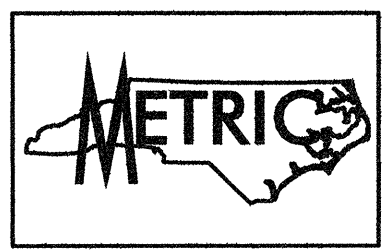

STATE OF NORTH CAROLINA
 DEPARTMENT OF TRANSPORTATION
 RALEIGH

**SUPERSTRUCTURE
 FRAMING PLAN
 SPAN "E"**

Plans prepared by:
KO & ASSOCIATES, P.C.
 Consulting Engineers
 1011 SCHAUB DR. SUITE #202
 RALEIGH, N.C. 27606
 For Division of Highways

REVISIONS						SHEET NO.
NO.	BY:	DATE:	NO.	BY:	DATE:	TOTAL SHEETS
1			3			129
2			4			129

DWG. NO. 18

PLOT: 01/27/2005 03:07:59 PM Ko & Associates, P.C.
 FILE NAME: r12552aa.dwg,fp3.dwg

DRAWN BY: B.E. LANNING DATE: JAN. 2005
 CHECKED BY: J.C. KO / A.K. ORR DATE: JAN. 2005