


PROJECT NO. R-252AA
 WAKE-JOHNSTON COUNTY
 STATION: 28+31.359 -11Y1-

SHEET 1 OF 3

STATE OF NORTH CAROLINA
 DEPARTMENT OF TRANSPORTATION
 RALEIGH

SUPERSTRUCTURE
 FRAMING PLAN
 SPANS "A" & "B"

(A) INDICATES INTERMEDIATE CROSS FRAME (CF-3)
 * DIMENSIONS RADIAL TO \bar{C} SURVEY -FLYLEREV-

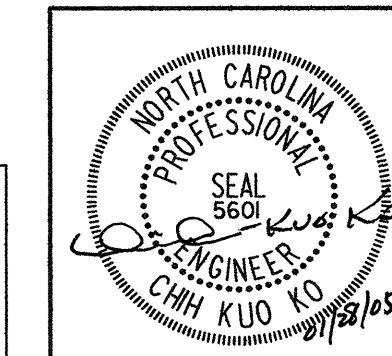

Plans prepared by:
KO & ASSOCIATES, P.C.
 Consulting Engineers
 1011 SCHAUB DR. SUITE #202
 RALEIGH, N.C. 27606
 For Division of Highways

REVISIONS						SHEET NO.
NO.	BY:	DATE:	NO.	BY:	DATE:	5-99
1			3			TOTAL SHEETS
2			4			429

DWG. NO. 16

PLOT: 01/27/2005 08:45:12 PM Ko & Associates, P.C.
 FILE NAME: r1252aa_sfr_fpl1.dwg

DRAWN BY: B.E. LANNING DATE: JAN. 2005
 CHECKED BY: J.C. KO / A.K. ORR DATE: JAN. 2005