


G:\COMMONS\304046\BRIDGE\SITE\INDGN\FINAL\ R2552AA_SD_002_01.DGN

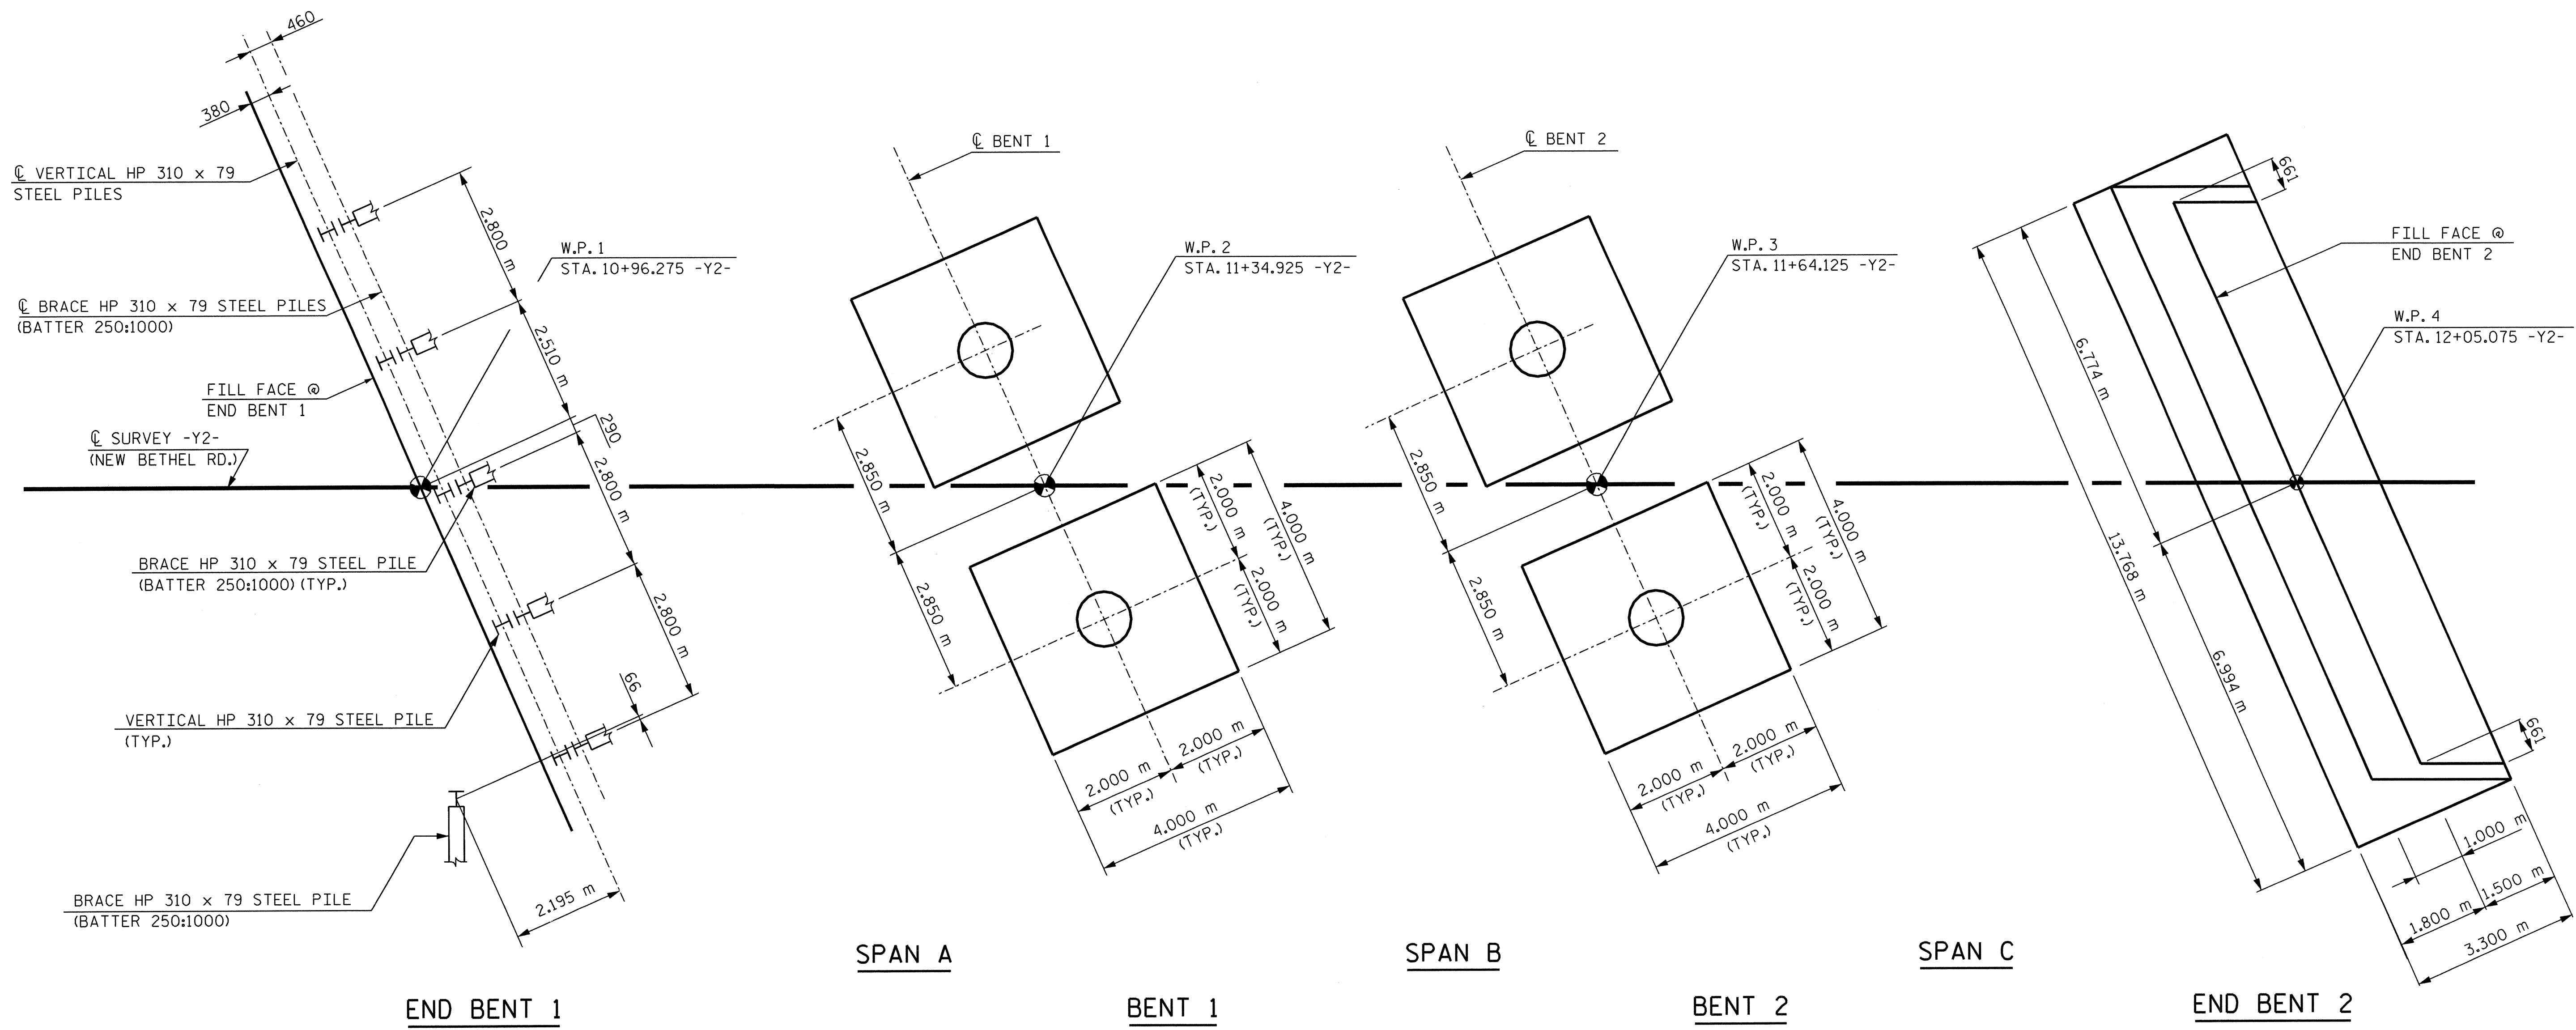

FOUNDATION LAYOUT

(DIMENSIONS LOCATING PILES ARE SHOWN TO THE PILE CENTERLINE.)
 (ALL PILES ARE HP 310 x 79 STEEL PILES.)


PROJECT NO. R-2552AA
 WAKE / JOHNSTON COUNTY
 STATION: 19+25.877 -I1Y1- P.O.T. =
11+64.125 -Y2- P.O.T.

SHEET 2 OF 3

STATE OF NORTH CAROLINA
 DEPARTMENT OF TRANSPORTATION
 RALEIGH

**GENERAL DRAWING
 FOUNDATION LAYOUT**

JANUARY 2005

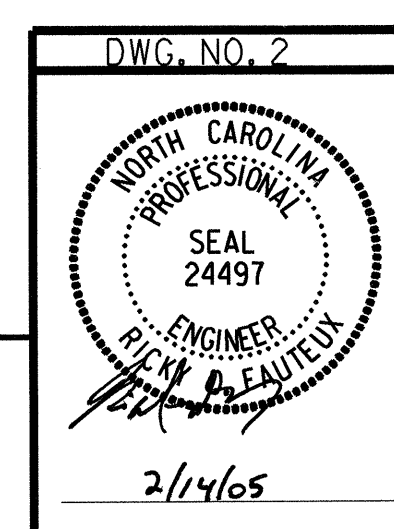

RUMMEL, KLEPPER & KAHL, LLP
 consulting engineers
 5800 FARINGDON PLACE - SUITE 105
 RALEIGH, NORTH CAROLINA 27609-3960

REVISIONS				SHEET NO.
NO.	BY:	DATE:	NO.	DATE:
1			3	
2			4	

TOTAL SHEETS: 429

DRAWN BY: M. LAMY DATE: 01/05
 CHECKED BY: R. D. FAUTEUX DATE: 01/05

DWG. NO. 2
 2/14/05