

09/09/99

CONTRACT: C201226 TIP PROJECTS: R-2552AA/R-2552AB





STATE OF NORTH CAROLINA
DIVISION OF HIGHWAYS

WAKE-JOHNSTON COUNTIES

LOCATION: US 70 CLAYTON BYPASS FROM I-40 IN WAKE COUNTY TO EAST OF NC 42.

TYPE OF WORK: GRADING, DRAINAGE, GUARDRAIL, CABLE GUIDERAIL, STRUCTURES, CULVERTS, PAVING, SIGNING, AND SIGNALS

STATE	STATE PROJECT REFERENCE NO.	SHEET NO.	TOTAL SHEETS
N.C.	R-2552AA /R-2552AB		
STATE PROJ. NO.	F.A. PROJ. NO.	DESCRIPTION	
34459.1.1	NHF-60-1(9)	R-2552AA (P.E.)	
34459.2.3		R-2552AA (R\W, UTIL.)	
34459.3.4		R-2552AA (CONST.)	
34459.1.4	NHF-60-1(9)	R-2552AB (P.E.)	
34459.2.4		R-2552AB (R\W, UTIL.)	
34459.3.4		R-2552AB (CONST.)	

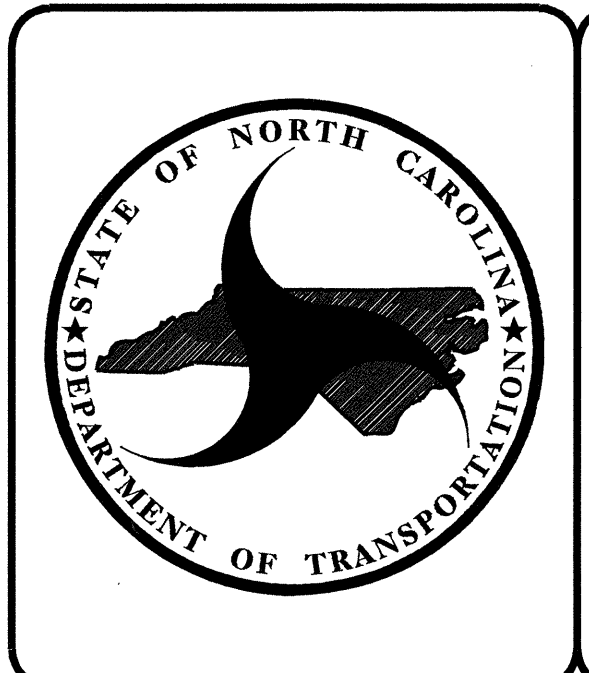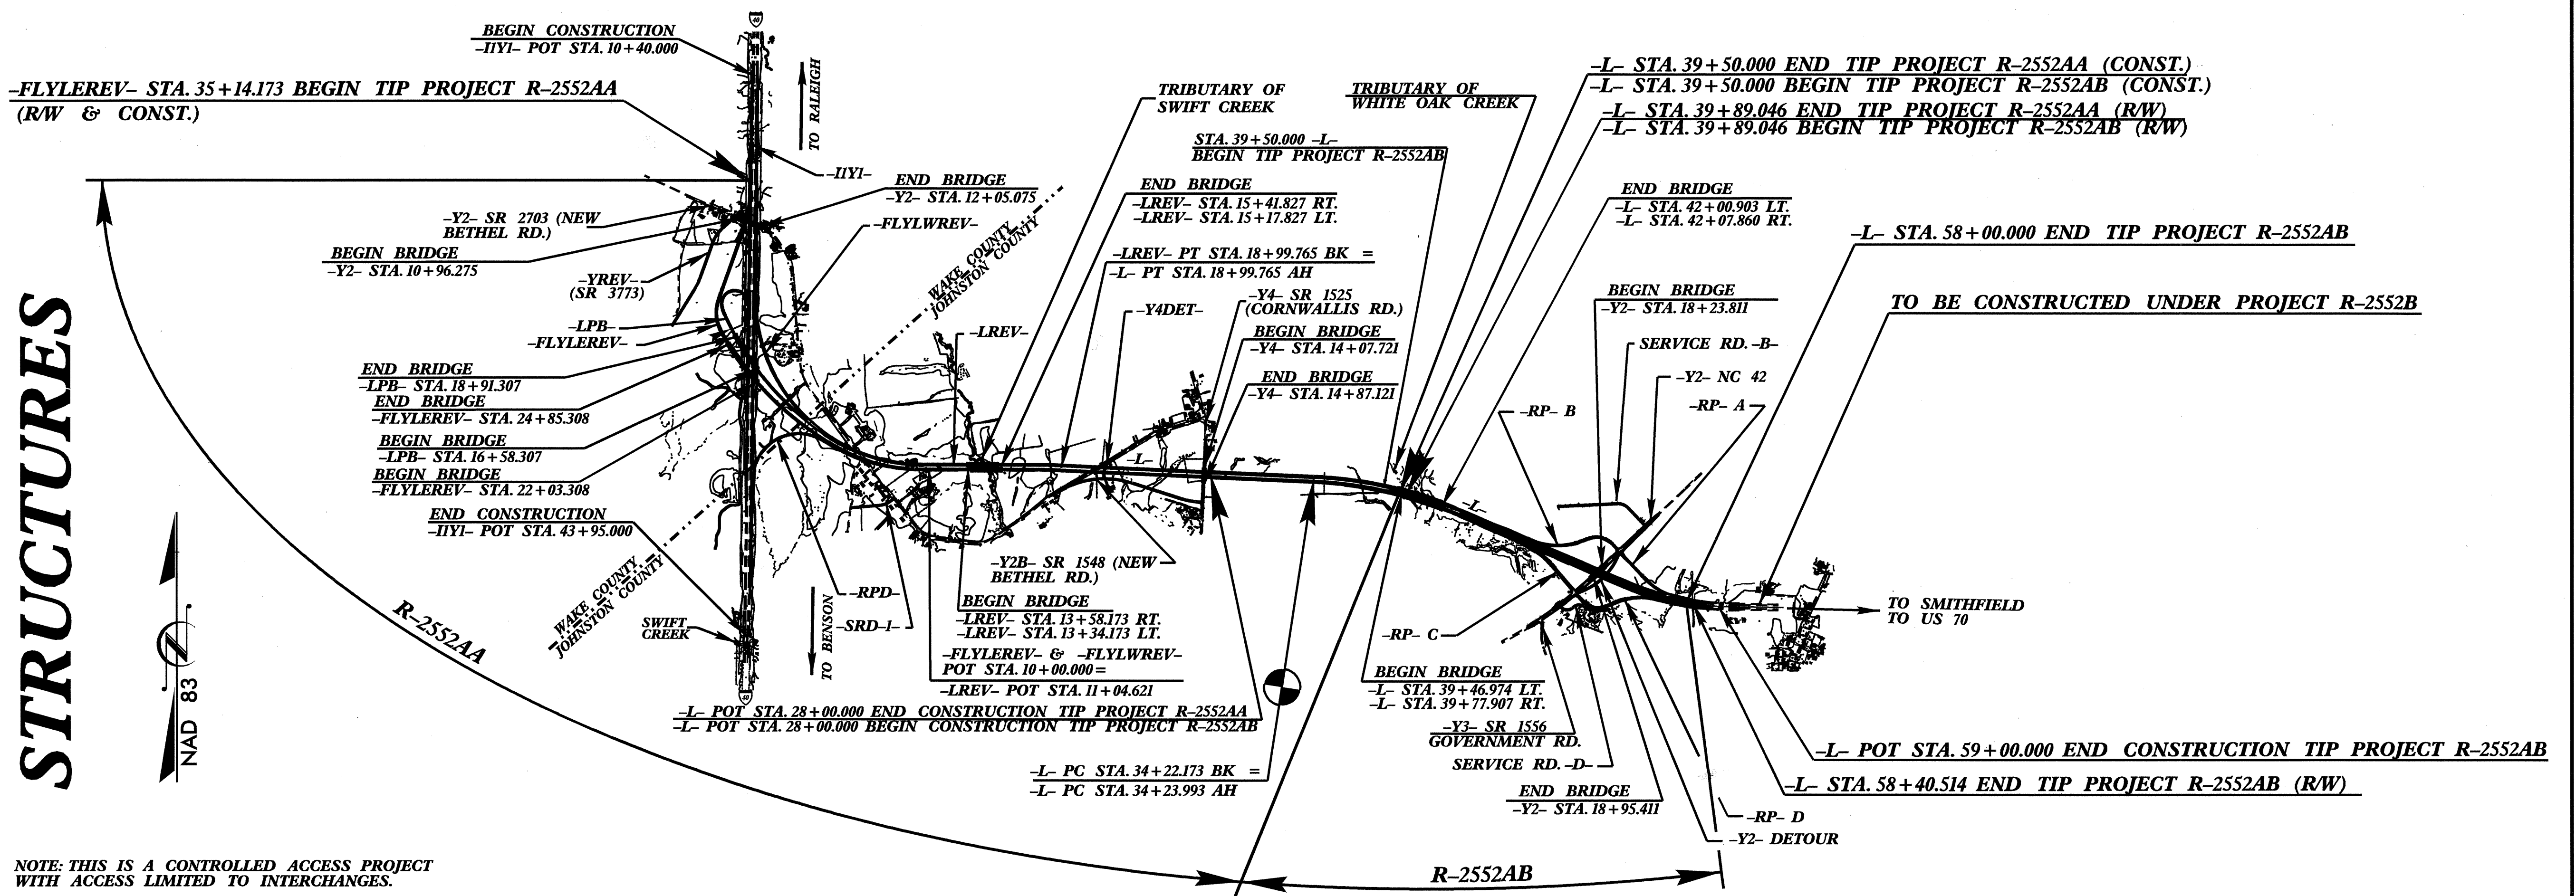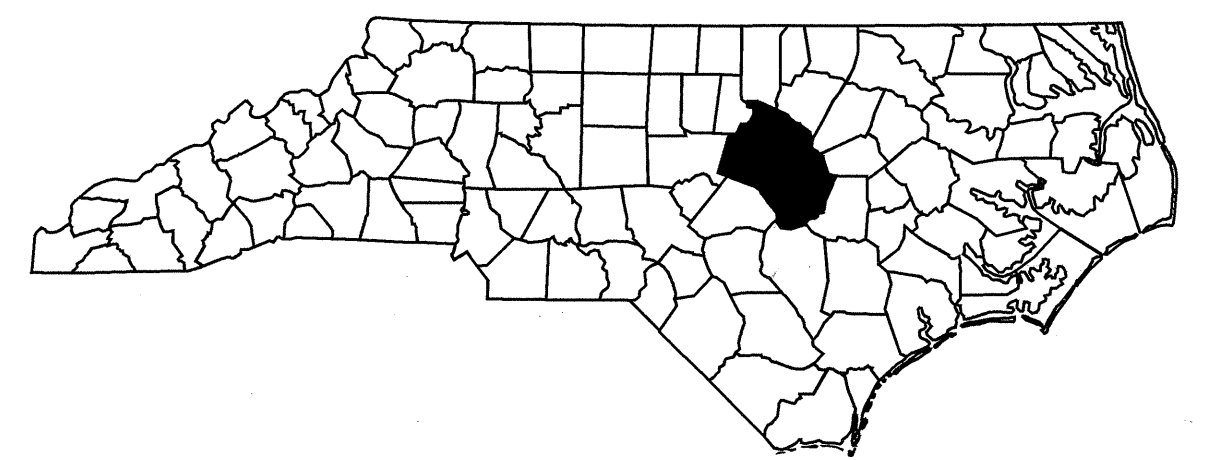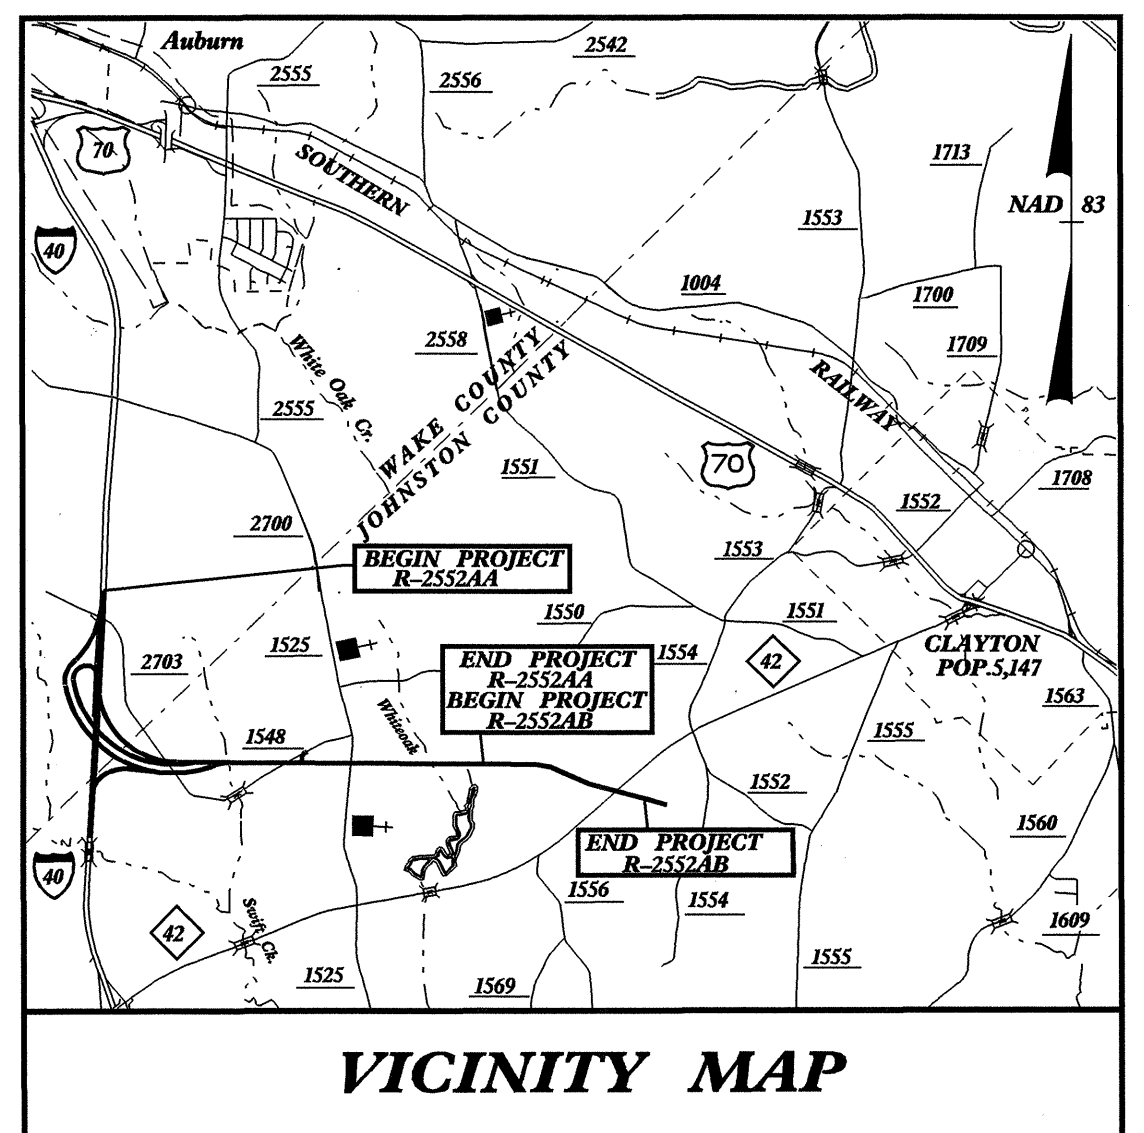

PROJECT LENGTH	
LENGTH ROADWAY TIP PROJECTS R-2552AA /R-2552AB	= 6.512 km
LENGTH STRUCTURE TIP PROJECTS R-2552AA /R-2552AB	= 0.696 km
TOTAL LENGTH OF TIP PROJECTS R-2552AA /R-2552AB	= 7.208 km

Prepared in the Office of:
DIVISION OF HIGHWAYS
1000 Birch Ridge Dr., Raleigh, NC 27610
2002 STANDARD SPECIFICATIONS

LETTING DATE:
MAY 17, 2005

STRUCTURE DESIGN

Gregory R. Peretti
3-31-05
reac's ONLY

DIVISION OF HIGHWAYS
STATE OF NORTH CAROLINA

STATE DESIGN ENGINEER _____ P.E.
DEPARTMENT OF TRANSPORTATION
FEDERAL HIGHWAY ADMINISTRATION

APPROVED _____ DATE _____
DIVISION ADMINISTRATOR

23-MAR-2005 08:28