


PLAN OF BARRIER RAIL


\* DIMENSIONS ALONG SHORT CHORD

PROJECT NO. R-2552AB  
 JOHNSTON COUNTY  
 STATION: 40+96.000 -L- P.O.C.

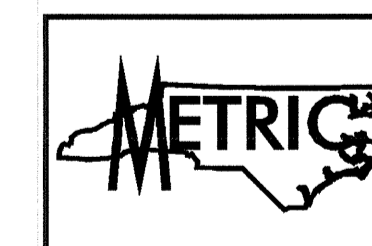

SHEET 4 OF 5

TRANSYSTEMS CORPORATION  
 75 Beattie Place, Suite 400  
 Greenville, SC 29601 (864) 234-0866

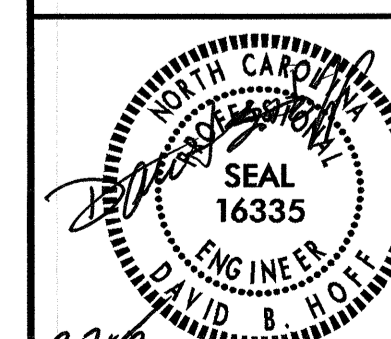

STATE OF NORTH CAROLINA  
 DEPARTMENT OF TRANSPORTATION  
 RALEIGH  
 SUPERSTRUCTURE  
 CONCRETE BARRIER LAYOUT  
 (WP #10 THRU WP #11)  
 (RIGHT LANE)

REVISIONS						SHEET NO.
NO.	BY:	DATE:	NO.	BY:	DATE:	TOTAL SHEETS
1			3			5-359
2			4			429

DRAWN BY : M.L. MARLEY DATE : 11/01/01  
 CHECKED BY : D.B. HOFF DATE : 1/23/02

DWG. NO. 28 TOTAL 64