



PLAN OF BARRIER RAIL
* DIMENSIONS ALONG SHORT CHORD

PROJECT NO. R-2552AB
JOHNSTON COUNTY
STATION: 40+96.000 -L- P.O.C.
SHEET 3 OF 5

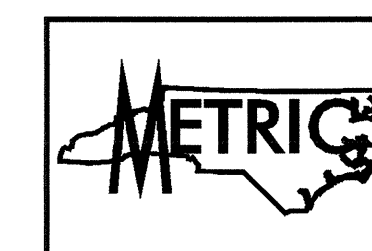

TRANSYSTEMS CORPORATION
75 Beattie Place, Suite 400
Greenville, SC 29601 (864) 234-0866

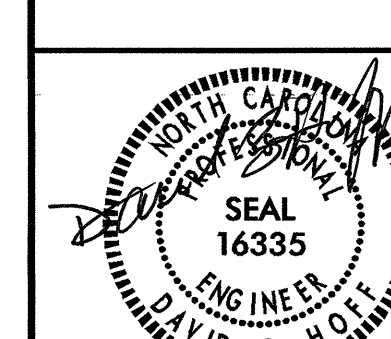

STATE OF NORTH CAROLINA
DEPARTMENT OF TRANSPORTATION
RALEIGH
SUPERSTRUCTURE
CONCRETE BARRIER LAYOUT
(WP #6 THRU WP #10)
(RIGHT LANE)

DRAWN BY: M. L. MARLEY DATE: 11/01/01
CHECKED BY: D. B. HOFF DATE: 1/23/02

REVISIONS		SHEET NO.	
NO.	DATE	NO.	TOTAL SHEETS
1		3	5-358
2		4	429