


PLAN OF BARRIER RAIL
* DIMENSIONS ALONG SHORT CHORD

PROJECT NO. R-2552AB
JOHNSTON COUNTY
STATION: 40+96.000 -L- P.O.C.
SHEET 2 OF 5



TRANSYSTEMS CORPORATION
75 Beattie Place, Suite 400
Greenville, SC 29601 (864) 234-0866

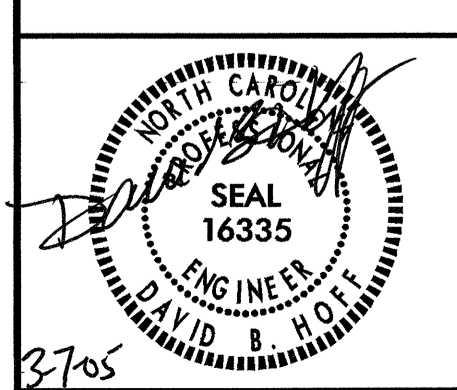

STATE OF NORTH CAROLINA
DEPARTMENT OF TRANSPORTATION
RALEIGH
SUPERSTRUCTURE
CONCRETE BARRIER LAYOUT
(WP #2 THRU WP #6)
(RIGHT LANE)

DRAWN BY: M.L. MARLEY DATE: 11/01/01
CHECKED BY: D.B. HOFF DATE: 1/22/01

REVISIONS				SHEET NO.	
NO.	BY:	DATE:	NO.	BY:	DATE:
1			3		
2			4		

DWG. NO.	TOTAL		
26	64		

TOTAL SHEETS	429
--------------	-----