


PLAN OF BARRIER RAIL


*DIMENSIONS ALONG SHORT CHORD

DRAWN BY : M.L. MARLEY DATE : 11/01/01
 CHECKED BY : D.B. HOFF DATE : 1/22/01

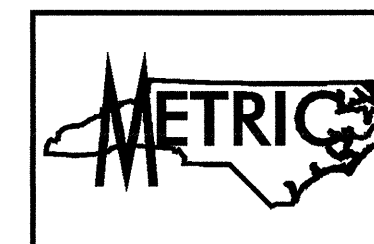

PROJECT NO. R-2552AB
 JOHNSTON COUNTY
 STATION: 40+96.000 -L- P.O.C.
 SHEET 1 OF 5

TRANSYSTEMS CORPORATION
 75 Beattie Place, Suite 400
 Greenville, SC 29601 (864) 234-0866

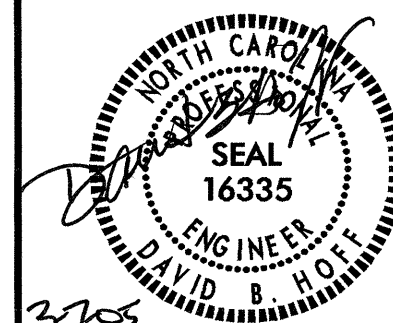

STATE OF NORTH CAROLINA
 DEPARTMENT OF TRANSPORTATION
 RALEIGH
 SUPERSTRUCTURE
 CONCRETE BARRIER LAYOUT
 (WP #1 TO WP #2)
 (RIGHT LANE)

REVISIONS				SHEET NO.	
NO.	BY:	DATE:	NO.	BY:	DATE:
1			3		
2			4		

DWG. NO.	TOTAL	NO.	TOTAL SHEETS
25	64	5-356	429