



PARTIAL PLAN OF SPAN "H" AND PLAN OF SPAN "I"
 * DENOTES RADIAL DIMENSION

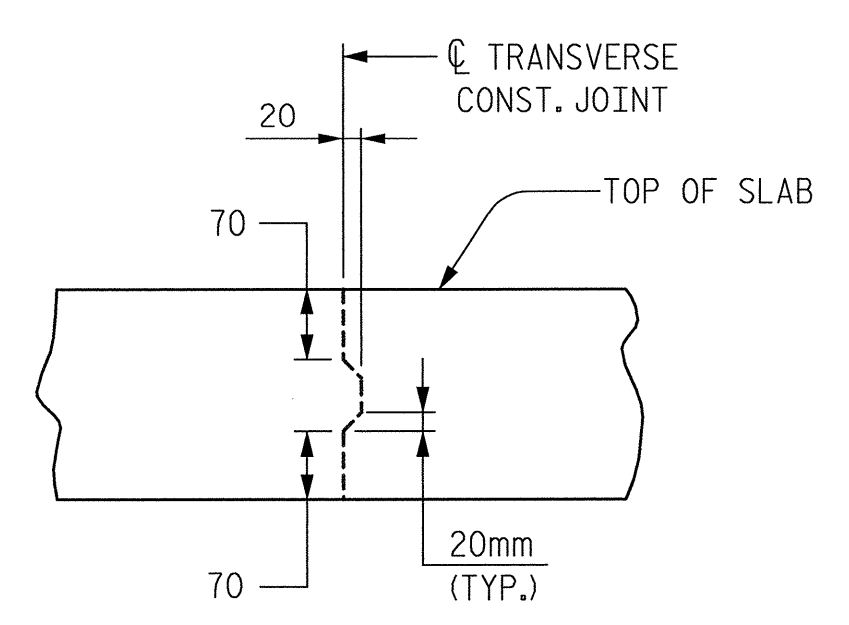


TRANSVERSE CONSTRUCTION JOINT DETAIL

NOTE: REINFORCING STEEL IN THE SLAB NOT SHOWN. SLAB REINFORCING STEEL SHALL BE CONTINUOUS THRU JOINT.

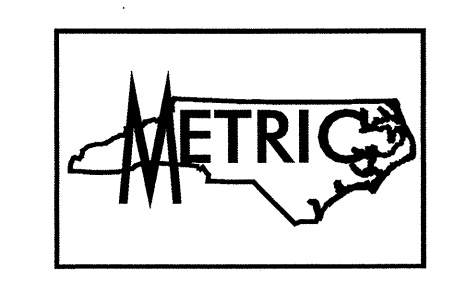

PROJECT NO. R-2552AB
 JOHNSTON COUNTY
 STATION: 40+96.000 -L- P.O.C.
 SHEET 7 OF 8

TRANSYSTEMS CORPORATION
 75 Beattie Place, Suite 400
 Greenville, SC 29601 (864) 234-0866

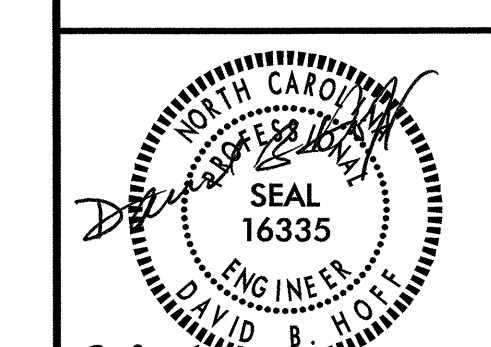

STATE OF NORTH CAROLINA DEPARTMENT OF TRANSPORTATION RALEIGH					
SUPERSTRUCTURE PARTIAL PLAN OF SPAN "H" AND PLAN OF SPAN "I" (RIGHT LANE)					
REVISIONS					
NO.	BY:	DATE:	NO.	BY:	DATE:
1			3		
2			4		
SHEET NO.					5-347
TOTAL SHEETS					429

DRAWN BY: J. B. GETLE DATE: 9/01
 CHECKED BY: M. L. MARLEY DATE: 12/01

g:\g04\0125\bridge\site\right (ebl)\Final\span-h(ebl).dgn
 3/17/2005 10:38:33 AM