



PLAN OF BARRIER RAIL
* DIMENSIONS ALONG SHORT CHORD

PROJECT NO. R-2552AB
JOHNSTON COUNTY
STATION: 40+80.000 -L- P.O.C.
SHEET 5 OF 6

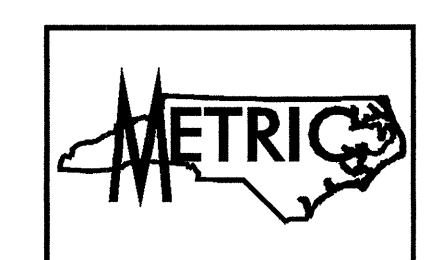

TRANSYSTEMS CORPORATION
75 Beattie Place, Suite 400
Greenville, SC 29601 (864) 234-0866

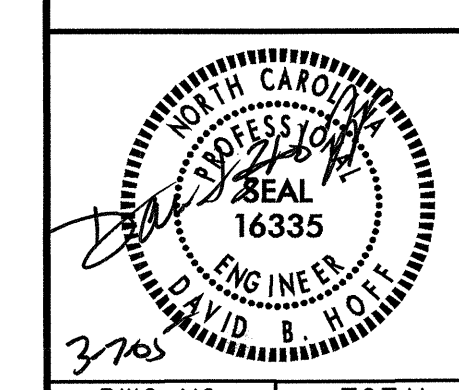

STATE OF NORTH CAROLINA
DEPARTMENT OF TRANSPORTATION
RALEIGH
SUPERSTRUCTURE
CONCRETE BARRIER RAIL
(WP #11 THRU WP #12)
(LEFT LANE)

REVISIONS						SHEET NO.
NO.	BY:	DATE:	NO.	BY:	DATE:	
1			3			5-289
2			4			TOTAL SHEETS 429

DWG. NO.	TOTAL
30	68

DRAWN BY : M. L. MARLEY DATE : 11/01
CHECKED BY : D. B. HOFF DATE : 1/02

g:\04\0125\Brdg\Steel\Left (WBL)\Final\Barrier-5(wb).dgn
3/5/2005
11:46:06 AM