


PROJECT NO. R-2552AB
JOHNSTON COUNTY
 STATION: 40+80.000 -L- P.O.C.

SHEET 1 OF 2
 STATE OF NORTH CAROLINA
 DEPARTMENT OF TRANSPORTATION
 RALEIGH
 SUPERSTRUCTURE
 CLOSED DRAINAGE SYSTEM
 DETAILS
 (LEFT LANE)

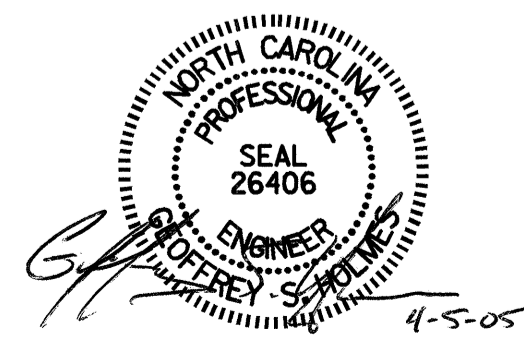

DRAWN BY: P. S. ERVIN DATE: 3-29-05
 CHECKED BY: H. A. LUCAS DATE: 3-30-05

05-APR-2005 08:14
 S:\PG3\NR2552-~\NR2552A~3.DGN
 gsholmes

REVISIONS						SHEET NO. S-275
NO.	BY:	DATE:	NO.	BY:	DATE:	
1			3			TOTAL SHEETS 429
2			4			