

TABLE OF ANGLES


No.	ANGLE
1	60°04'45"
2	62°46'46"*
3	62°16'55"*
4	61°42'41"*
5	61°08'29"*
6	60°34'13"*
7	60°00'01"*
8	59°25'47"*
9	58°51'33"*
10	58°17'17"*
11	57°47'52"*
12	57°22'46"*
13	59°57'14"
14	60°05'33"

(TAN. TO CURVE)

(TAN. TO CURVE)

*FROM SHORT CHORD

DRAWN BY : M.T. BELISLE DATE : 1/02
 CHECKED BY : D.B. HOFF DATE : 1/02

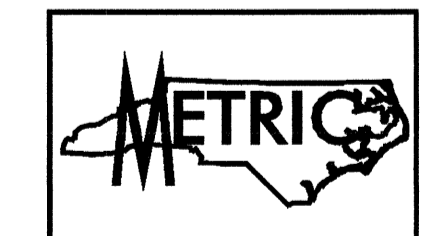

PROJECT NO. R-252AB
 JOHNSTON COUNTY
 STATION: 40+80.000 -L- P.O.C.
 SHEET 3 OF 6

TRANSYSTEMS CORPORATION
 75 Beattie Place, Suite 400
 Greenville, SC 29601 (864) 234-0866

SEAL 16335
 ENGINEER
 DAVID B. HOFF

STATE OF NORTH CAROLINA
 DEPARTMENT OF TRANSPORTATION
 RALEIGH

GENERAL DRAWING
 BRIDGE ON US 70 (CLAYTON BYPASS)
 OVER WHITE OAK CREEK (AUSTIN POND)
 BETWEEN SR 1525 (CORNWALLIS RD.)
 AND NC 42 (LEFT LANE)

REVISIONS					
NO.	BY:	DATE:	NO.	BY:	DATE:
1			3		
2			4		

SHEET NO. S-260
 TOTAL SHEETS 429

FILES \$
 DATES \$
 TIMES \$