



10/26/98
SUSANNE

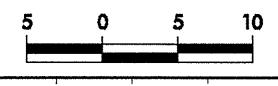

PROJECT REFERENCE NO.	SHEET NO.
R-2552AA	94

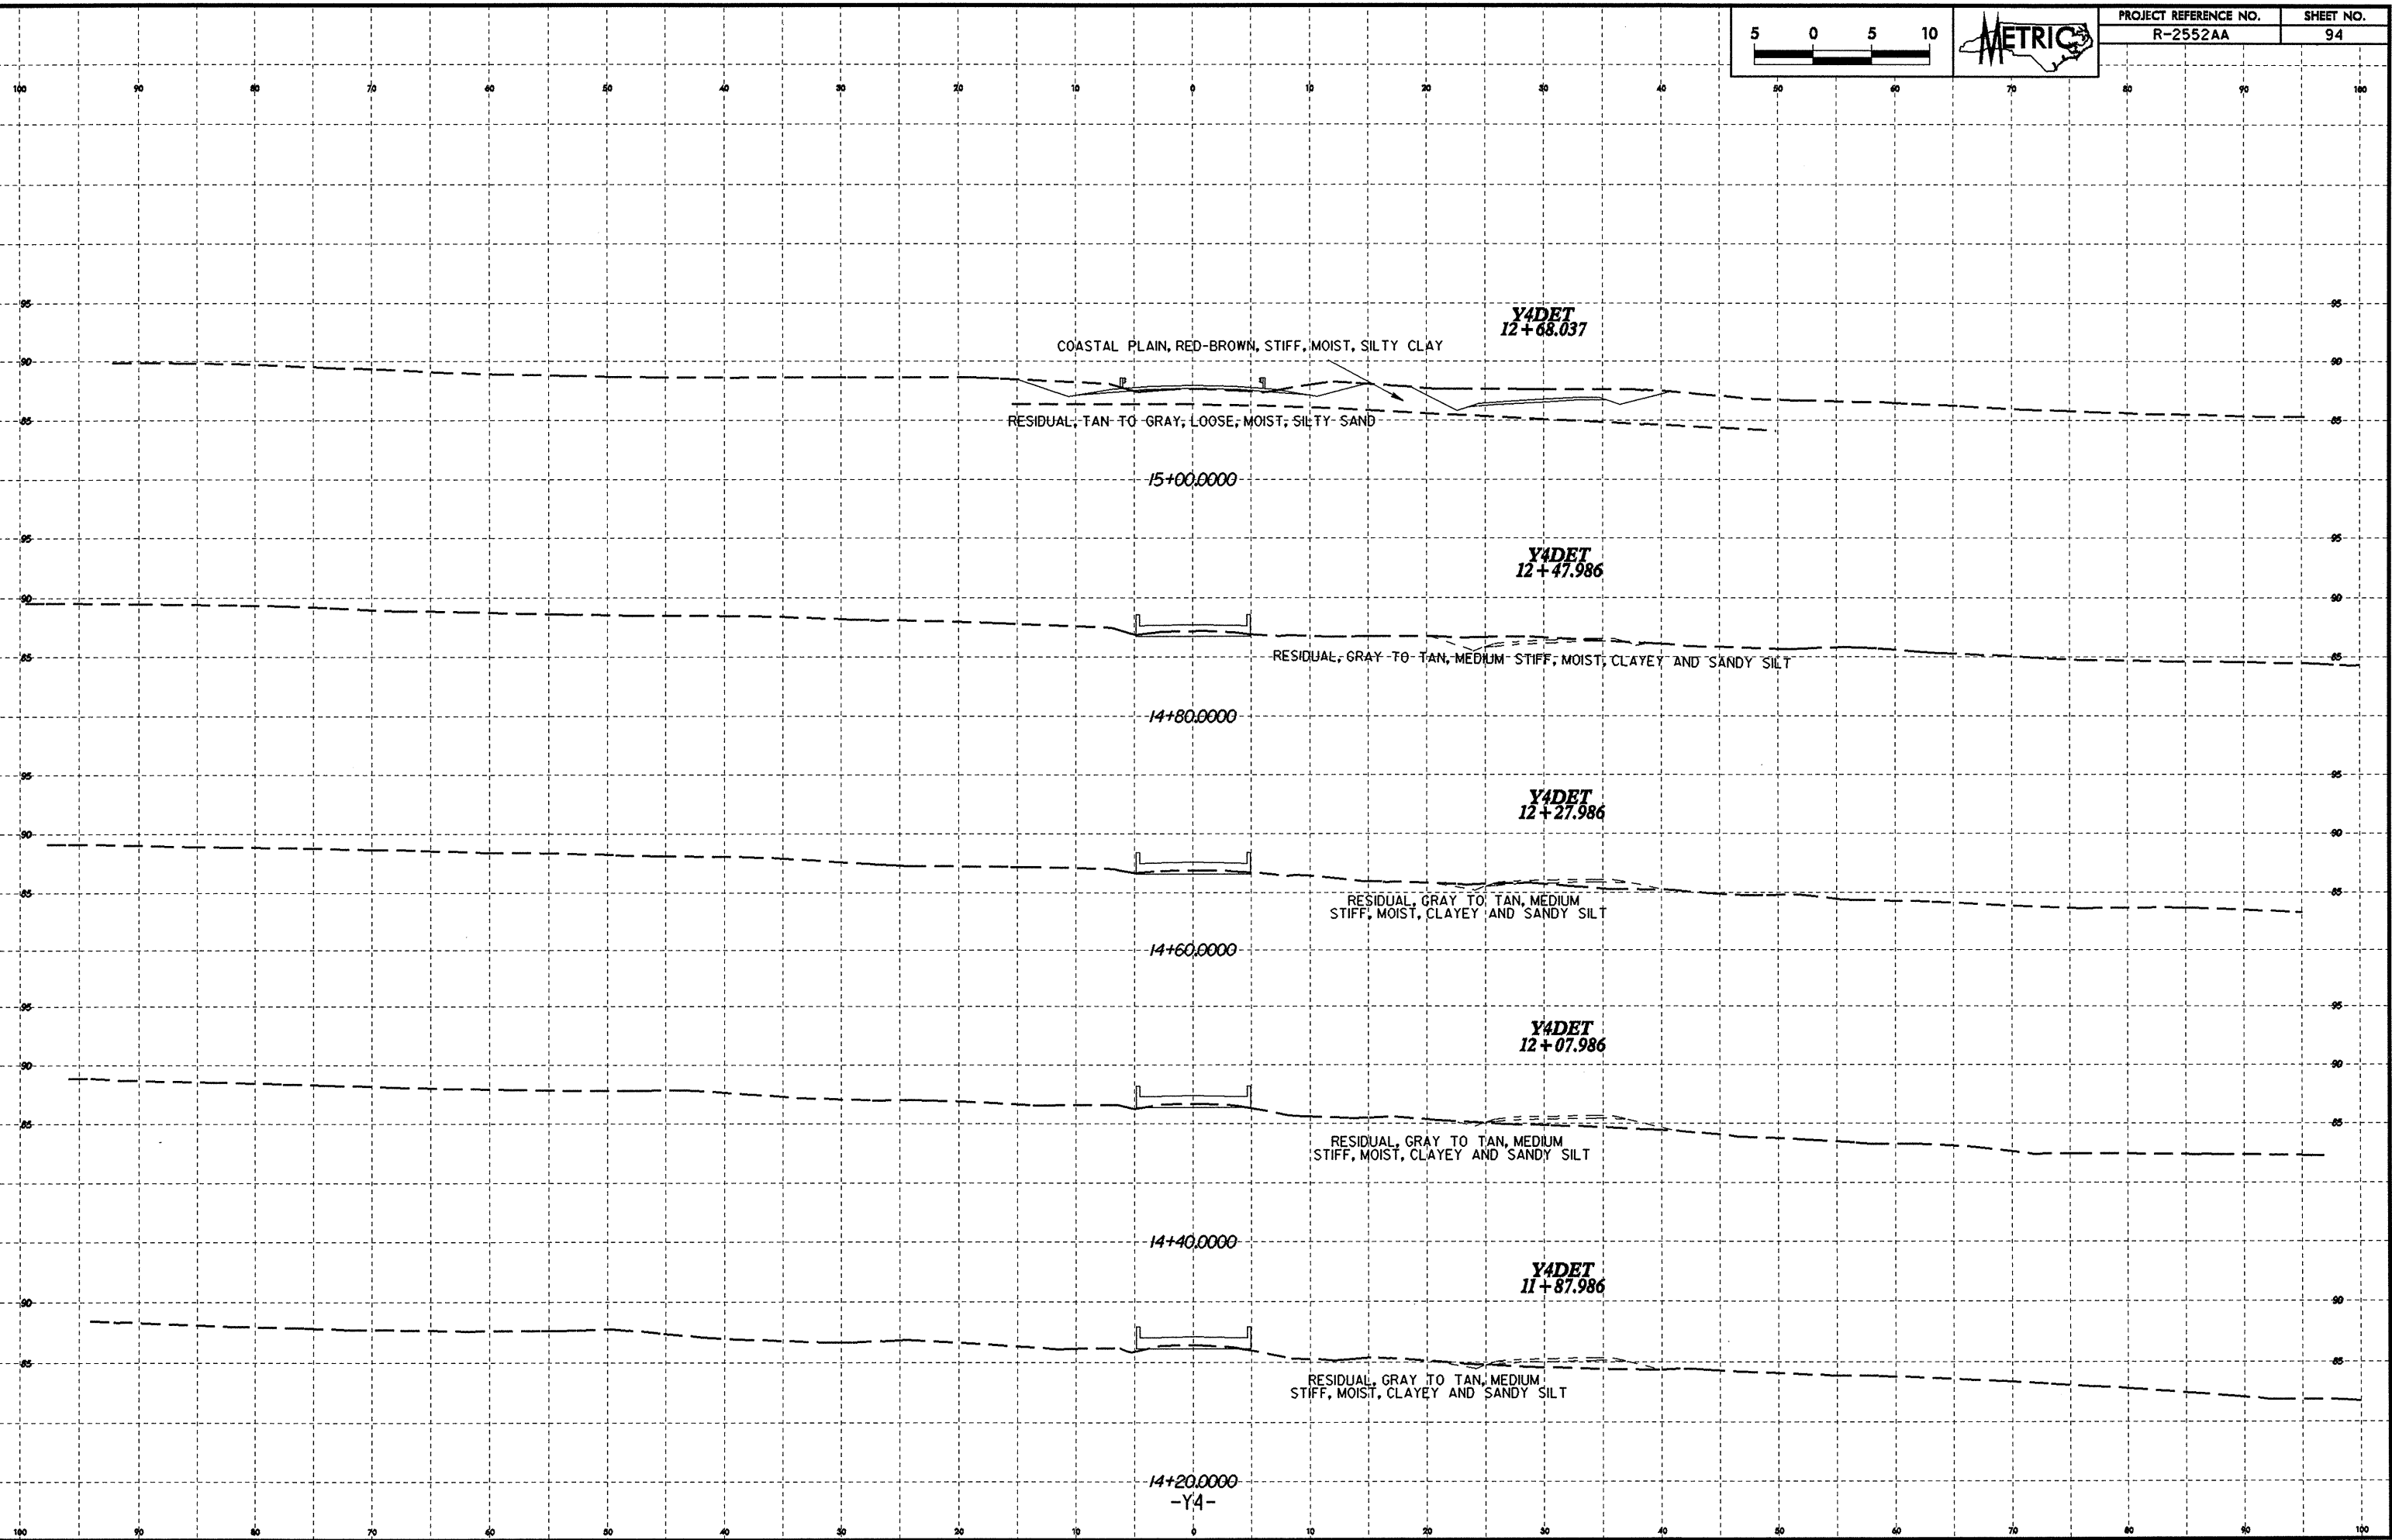

YADET
12+68.037
COASTAL PLAIN, RED-BROWN, STIFF, MOIST, SILTY CLAY
RESIDUAL, TAN TO GRAY, LOOSE, MOIST, SILTY SAND

15+00.0000

YADET
12+47.986
RESIDUAL, GRAY TO TAN, MEDIUM STIFF, MOIST, CLAYEY AND SANDY SILT

14+80.0000

YADET
12+27.986
RESIDUAL, GRAY TO TAN, MEDIUM STIFF, MOIST, CLAYEY AND SANDY SILT

14+60.0000

YADET
12+07.986
RESIDUAL, GRAY TO TAN, MEDIUM STIFF, MOIST, CLAYEY AND SANDY SILT

14+40.0000

YADET
11+87.986
RESIDUAL, GRAY TO TAN, MEDIUM STIFF, MOIST, CLAYEY AND SANDY SILT

14+20.0000
-Y4-