





SEE SHEET 89A FOR SOIL TEST RESULTS

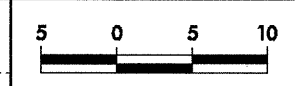

|                       |           |
|-----------------------|-----------|
| PROJECT REFERENCE NO. | SHEET NO. |
| R-2552AA              | 89        |

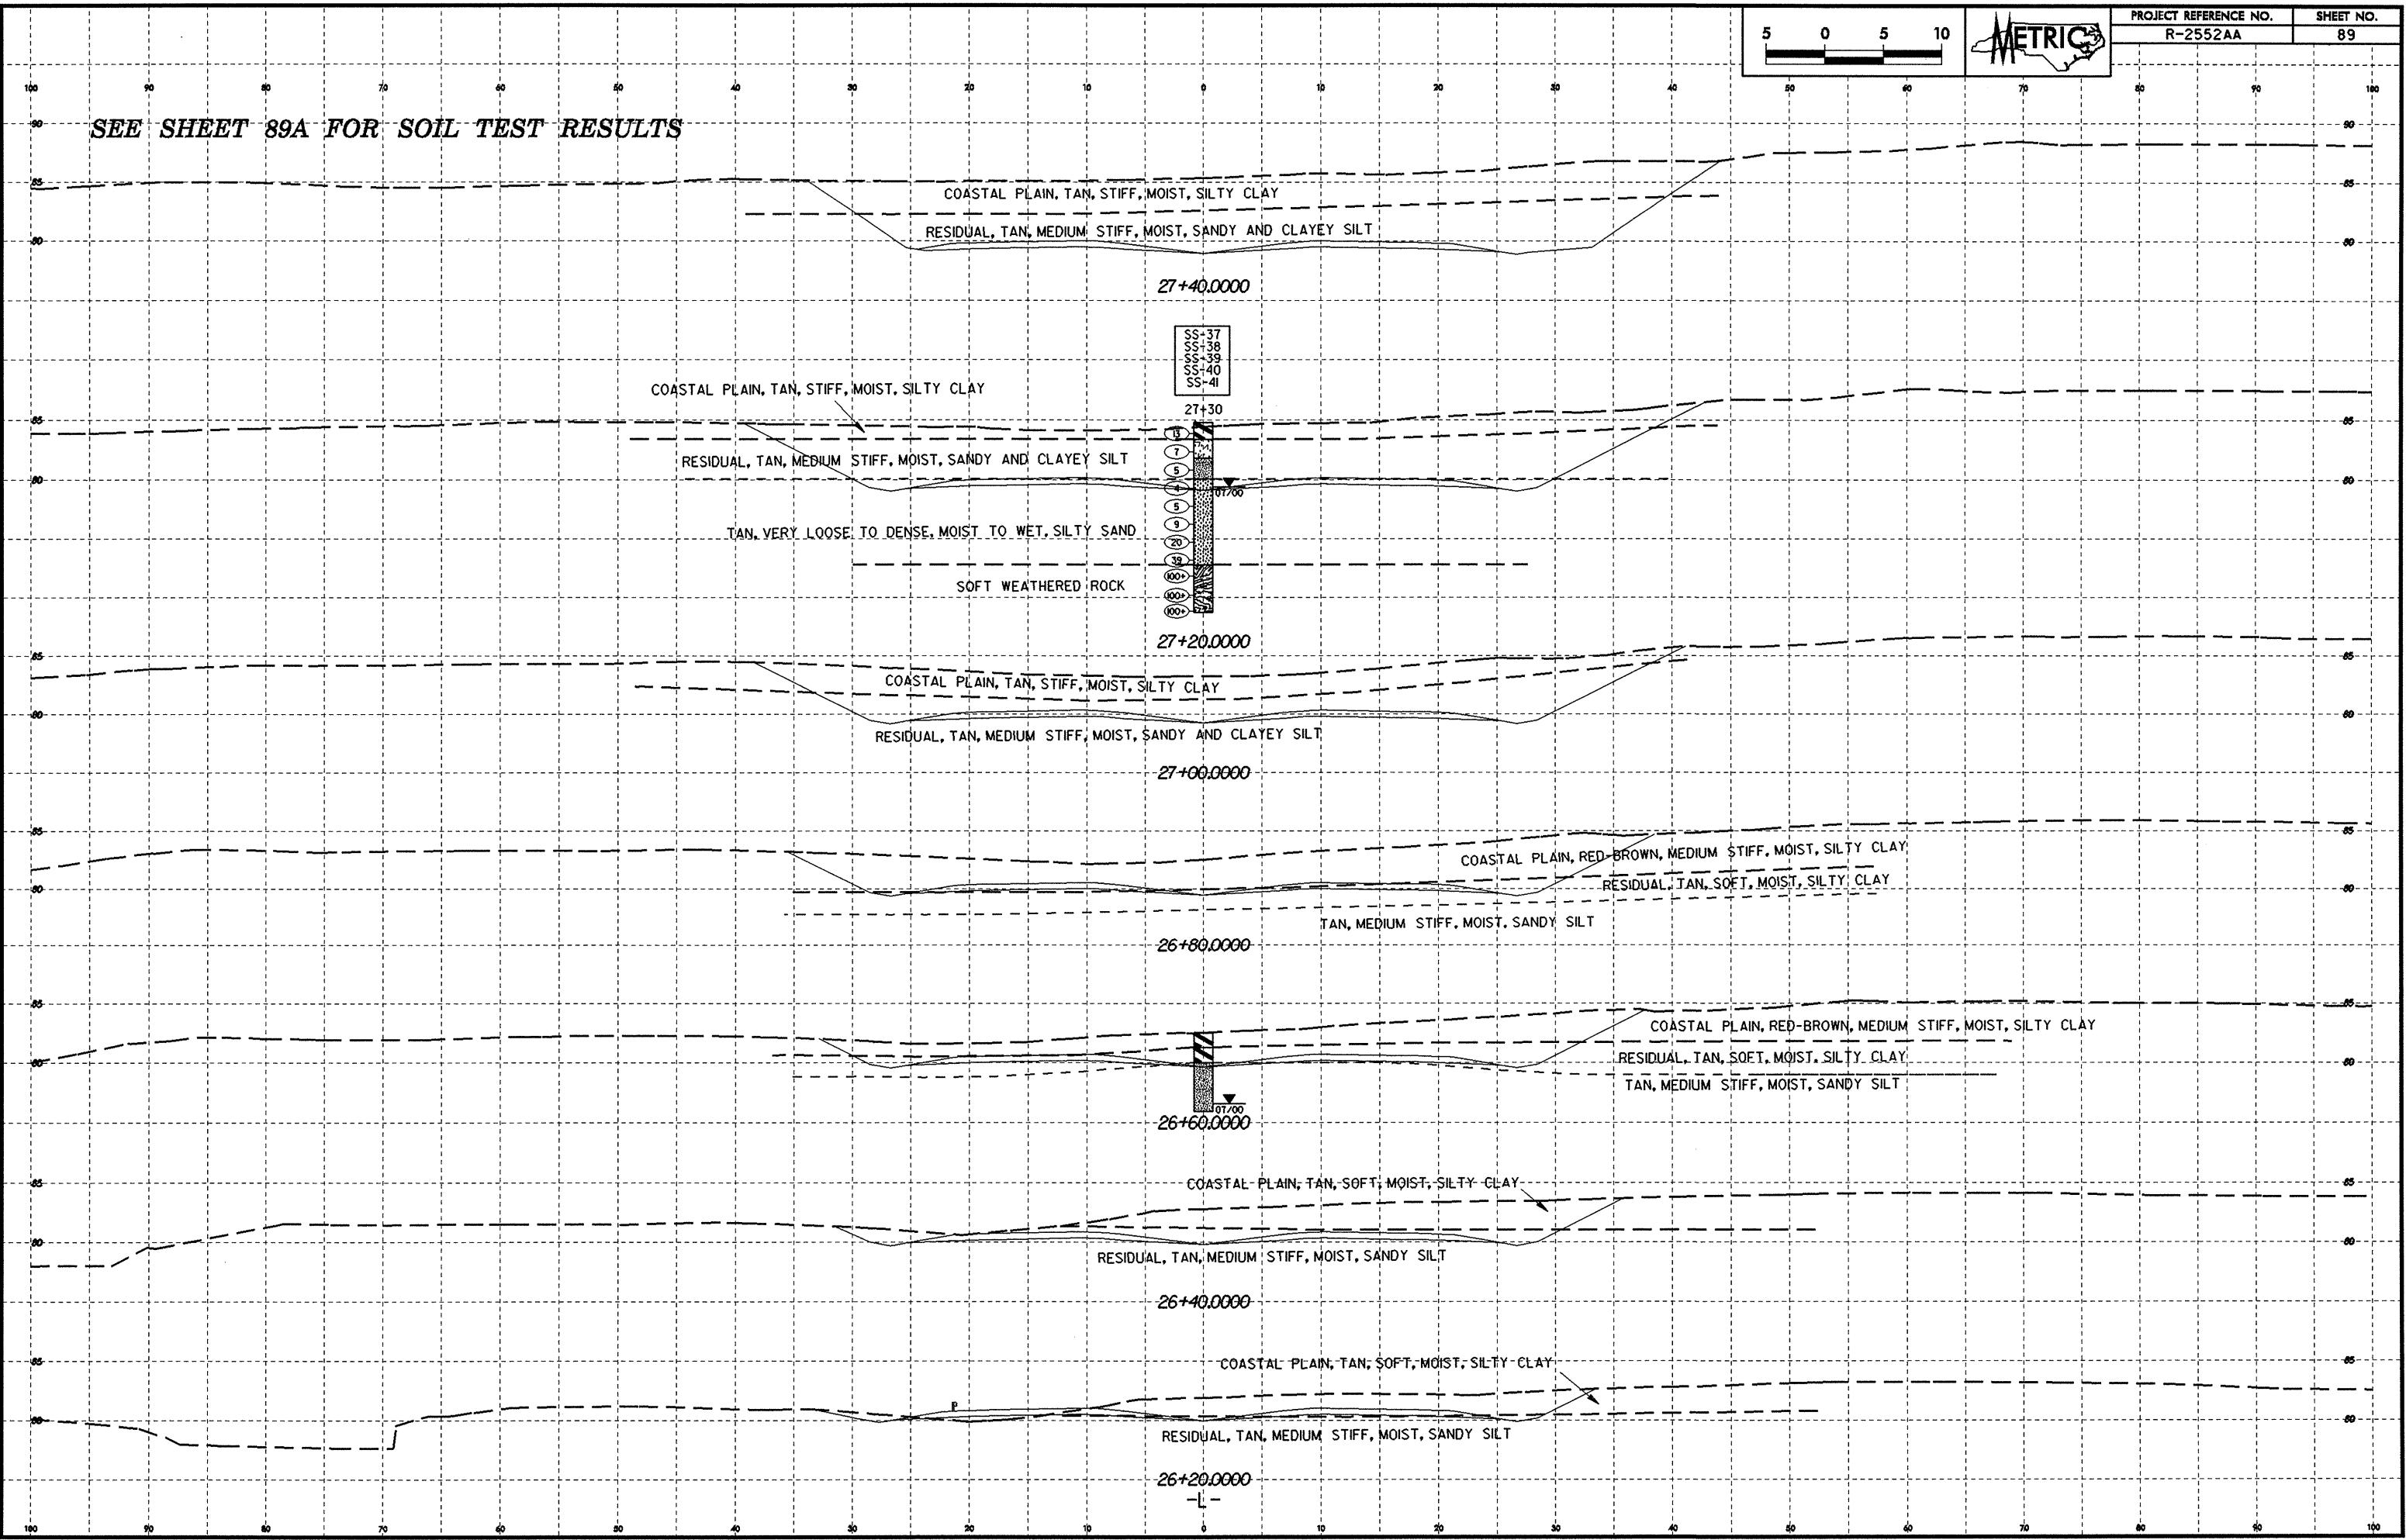

- SS-37
- SS-38
- SS-39
- SS-40
- SS-41

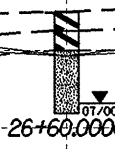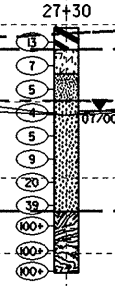

-L-