


SEE SHEET 79A FOR SOIL TEST RESULTS

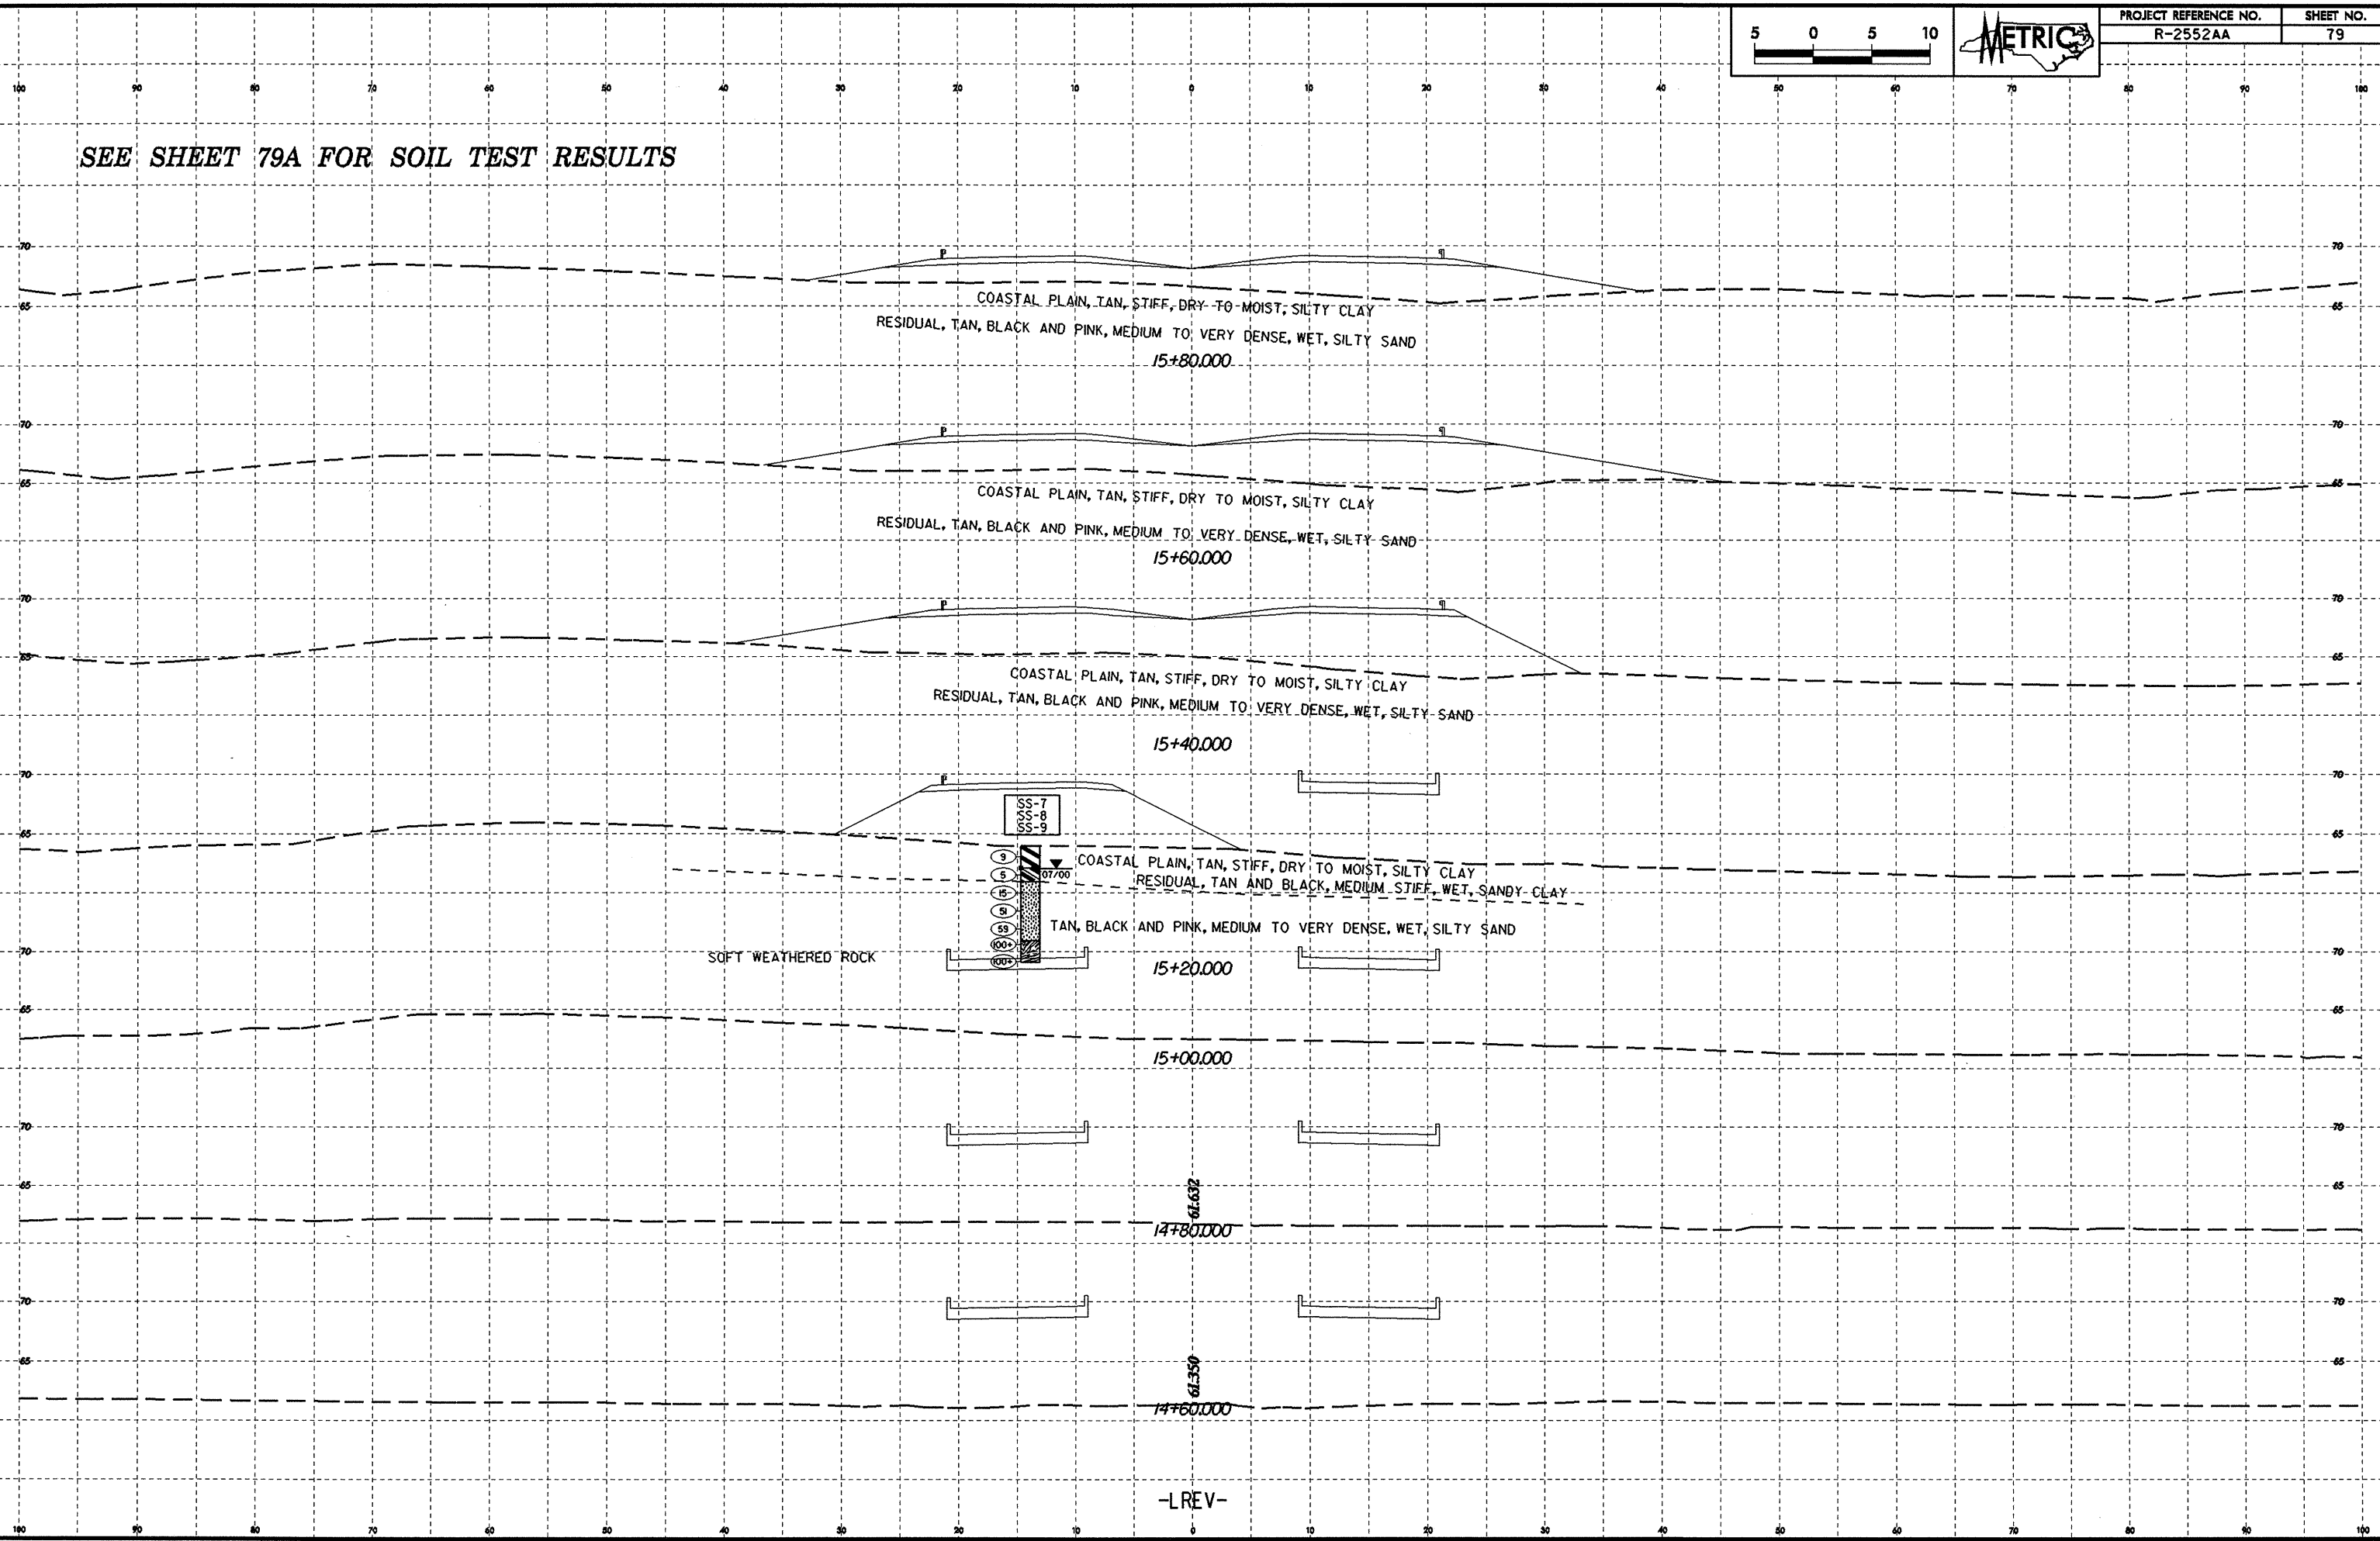

-L REV-