



10/26/08

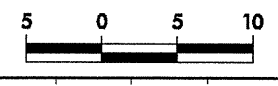

PROJECT REFERENCE NO.	SHEET NO.
R-2552AA	75

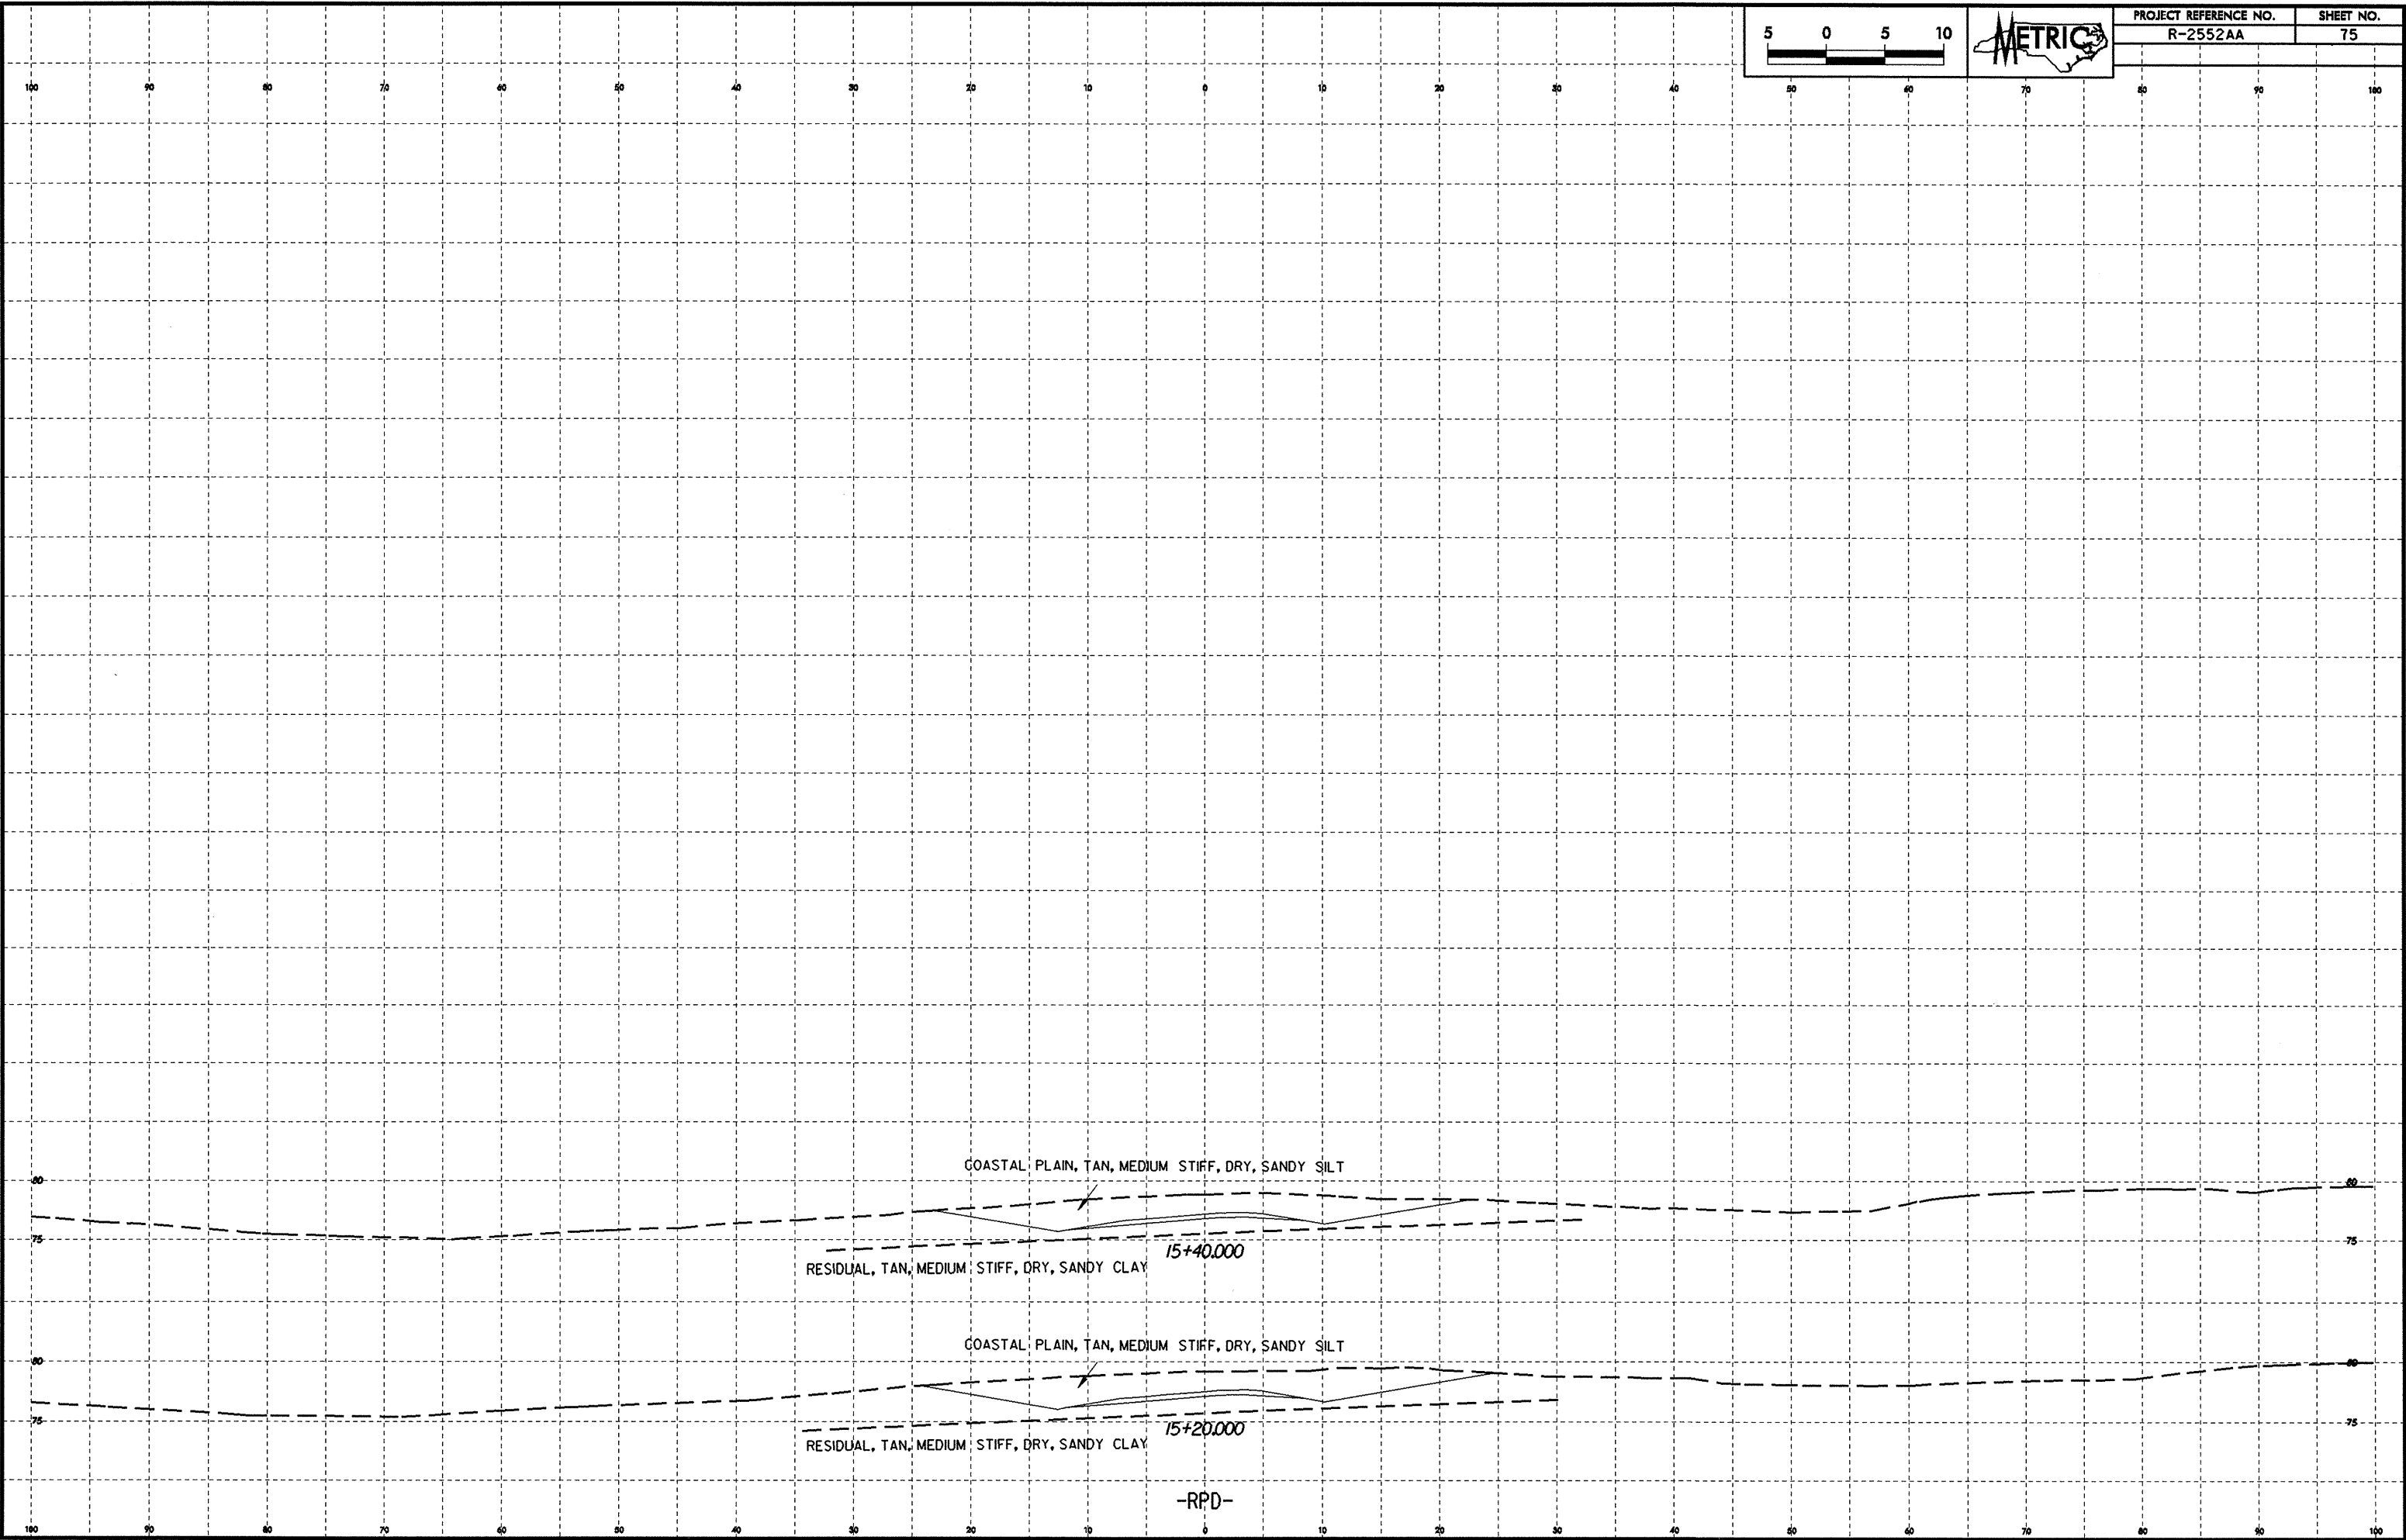


-RPD-