
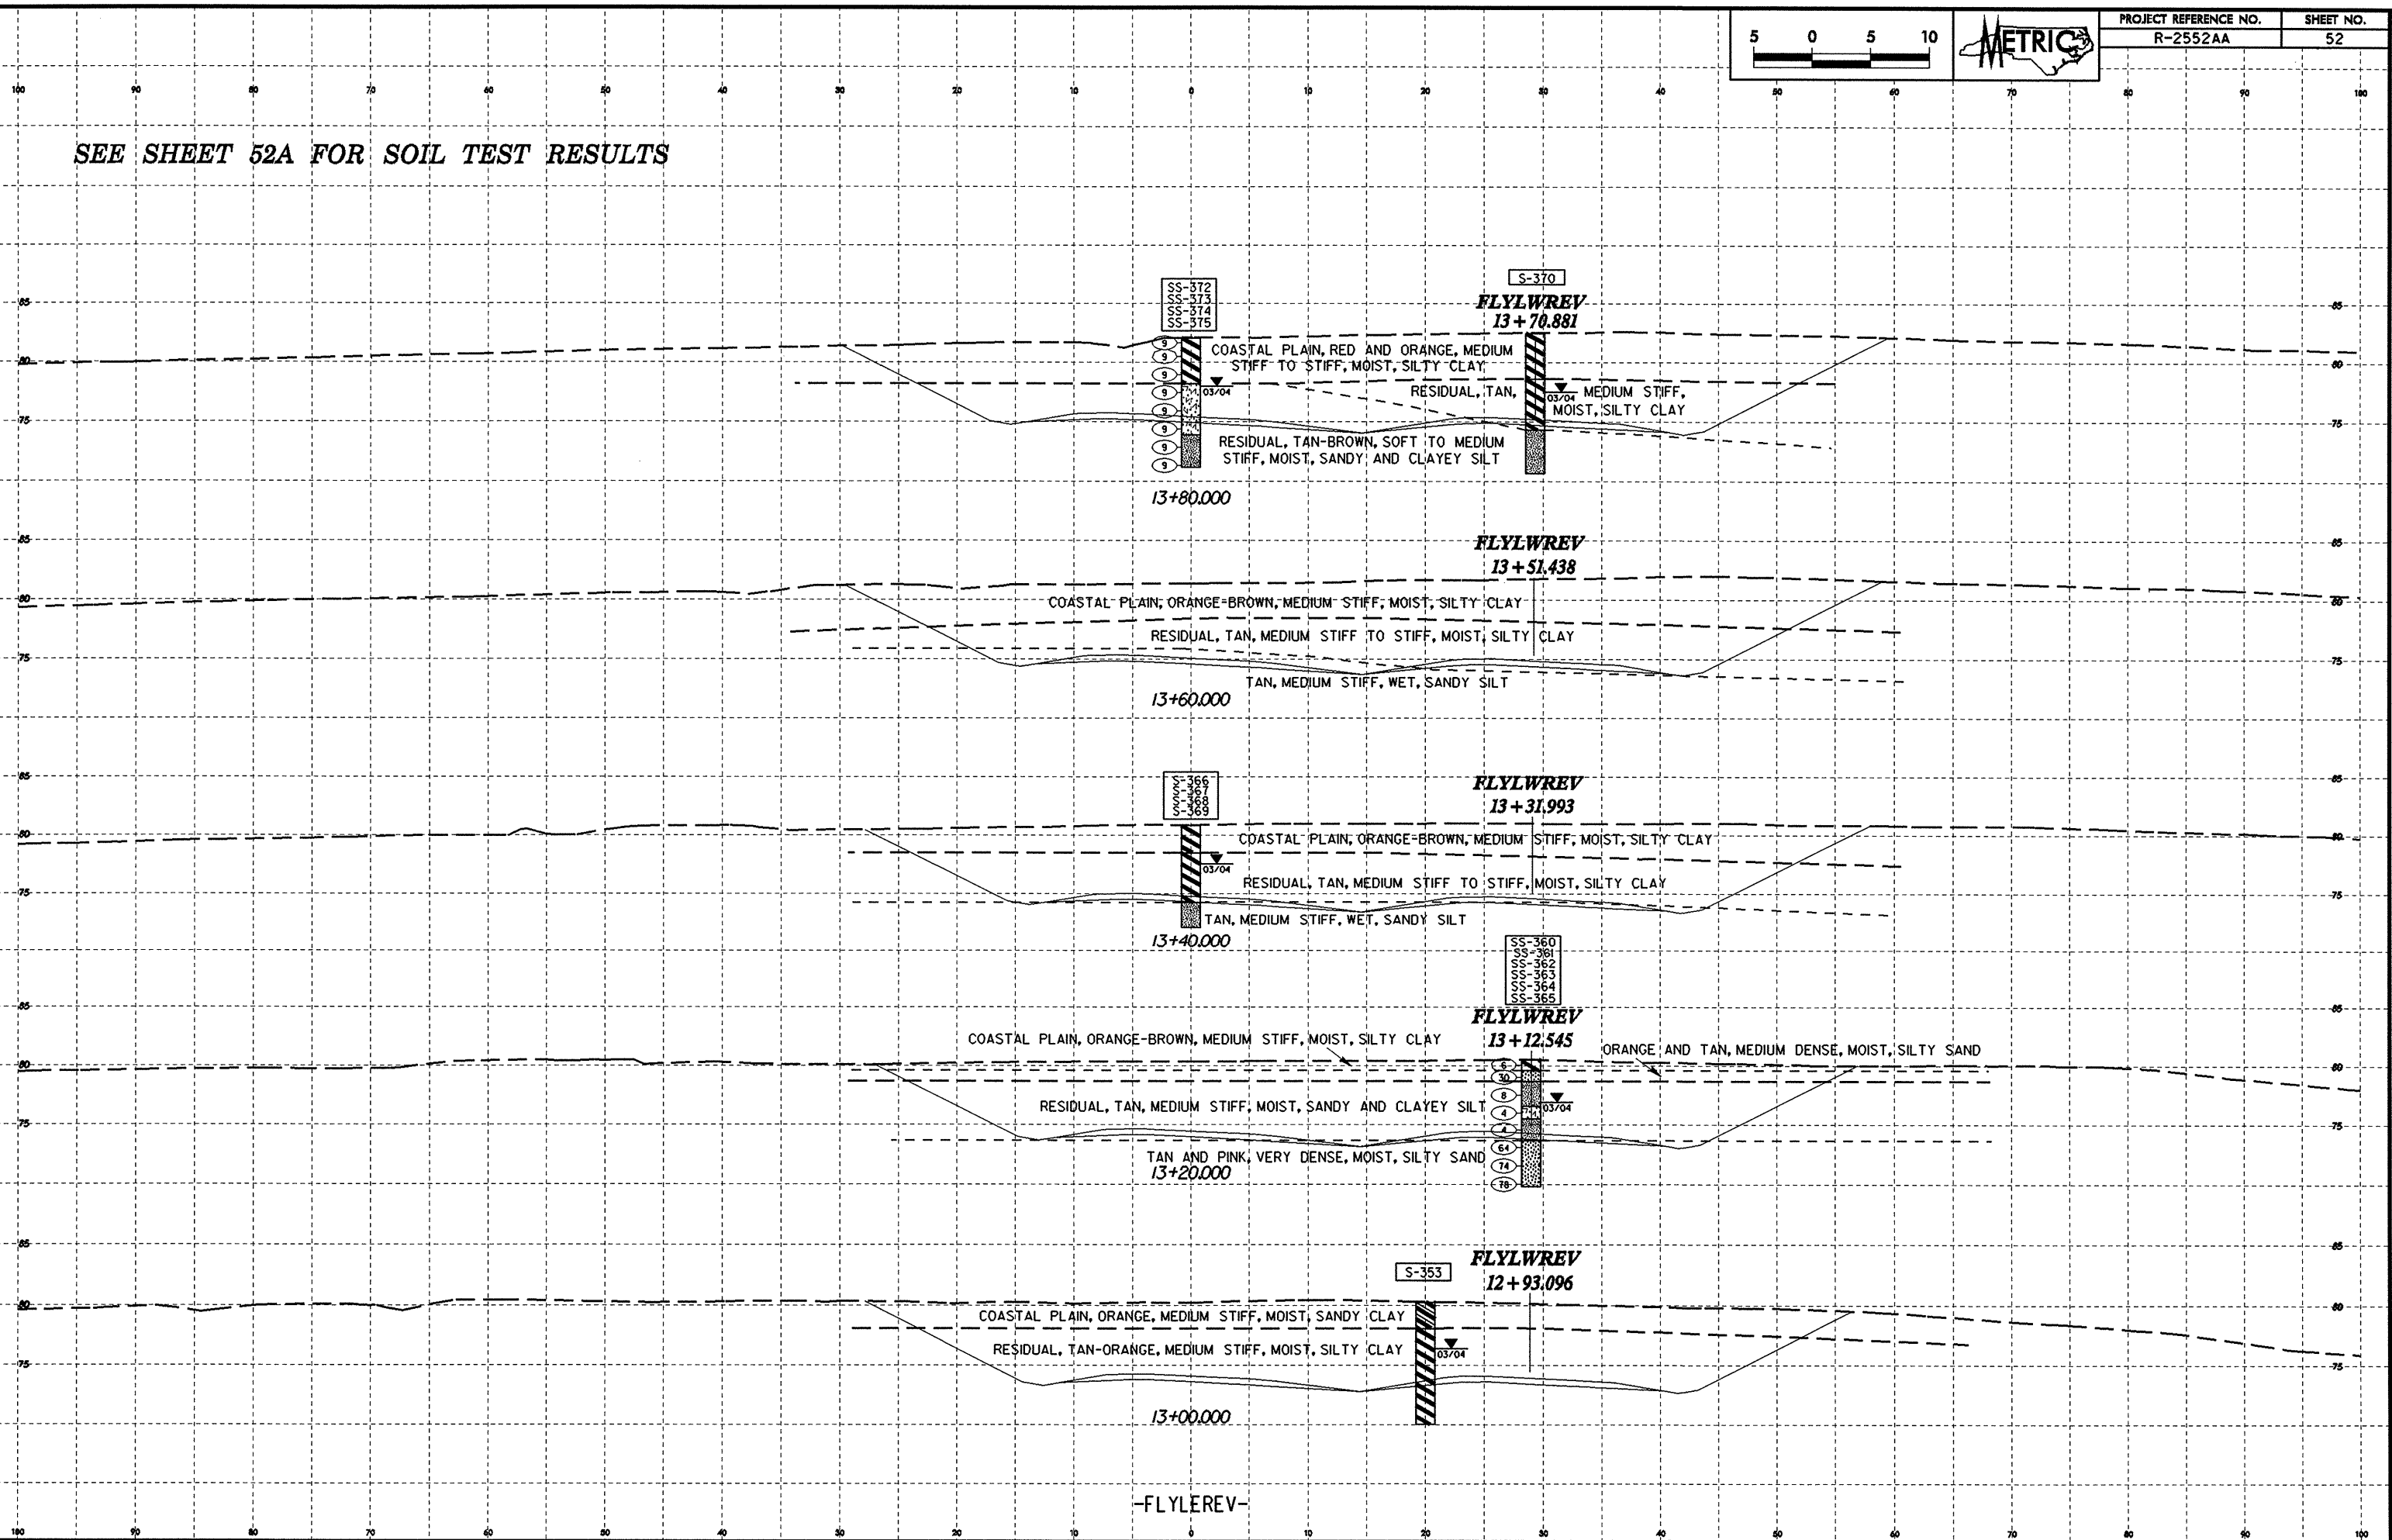


SEE SHEET 52A FOR SOIL TEST RESULTS

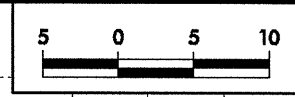

SS-372
SS-373
SS-374
SS-375

S-370
FLYLWREV
13+70.881

13+80.000

FLYLWREV
13+51.438

13+60.000

S-366
S-368
S-369

FLYLWREV
13+31.993

13+40.000

SS-360
SS-361
SS-362
SS-363
SS-364
SS-365

FLYLWREV
13+12.545

13+20.000

S-353

FLYLWREV
12+93.096

13+00.000

FLYLREV