


REVISIONS

	PROJECT REFERENCE NO.	SHEET NO.

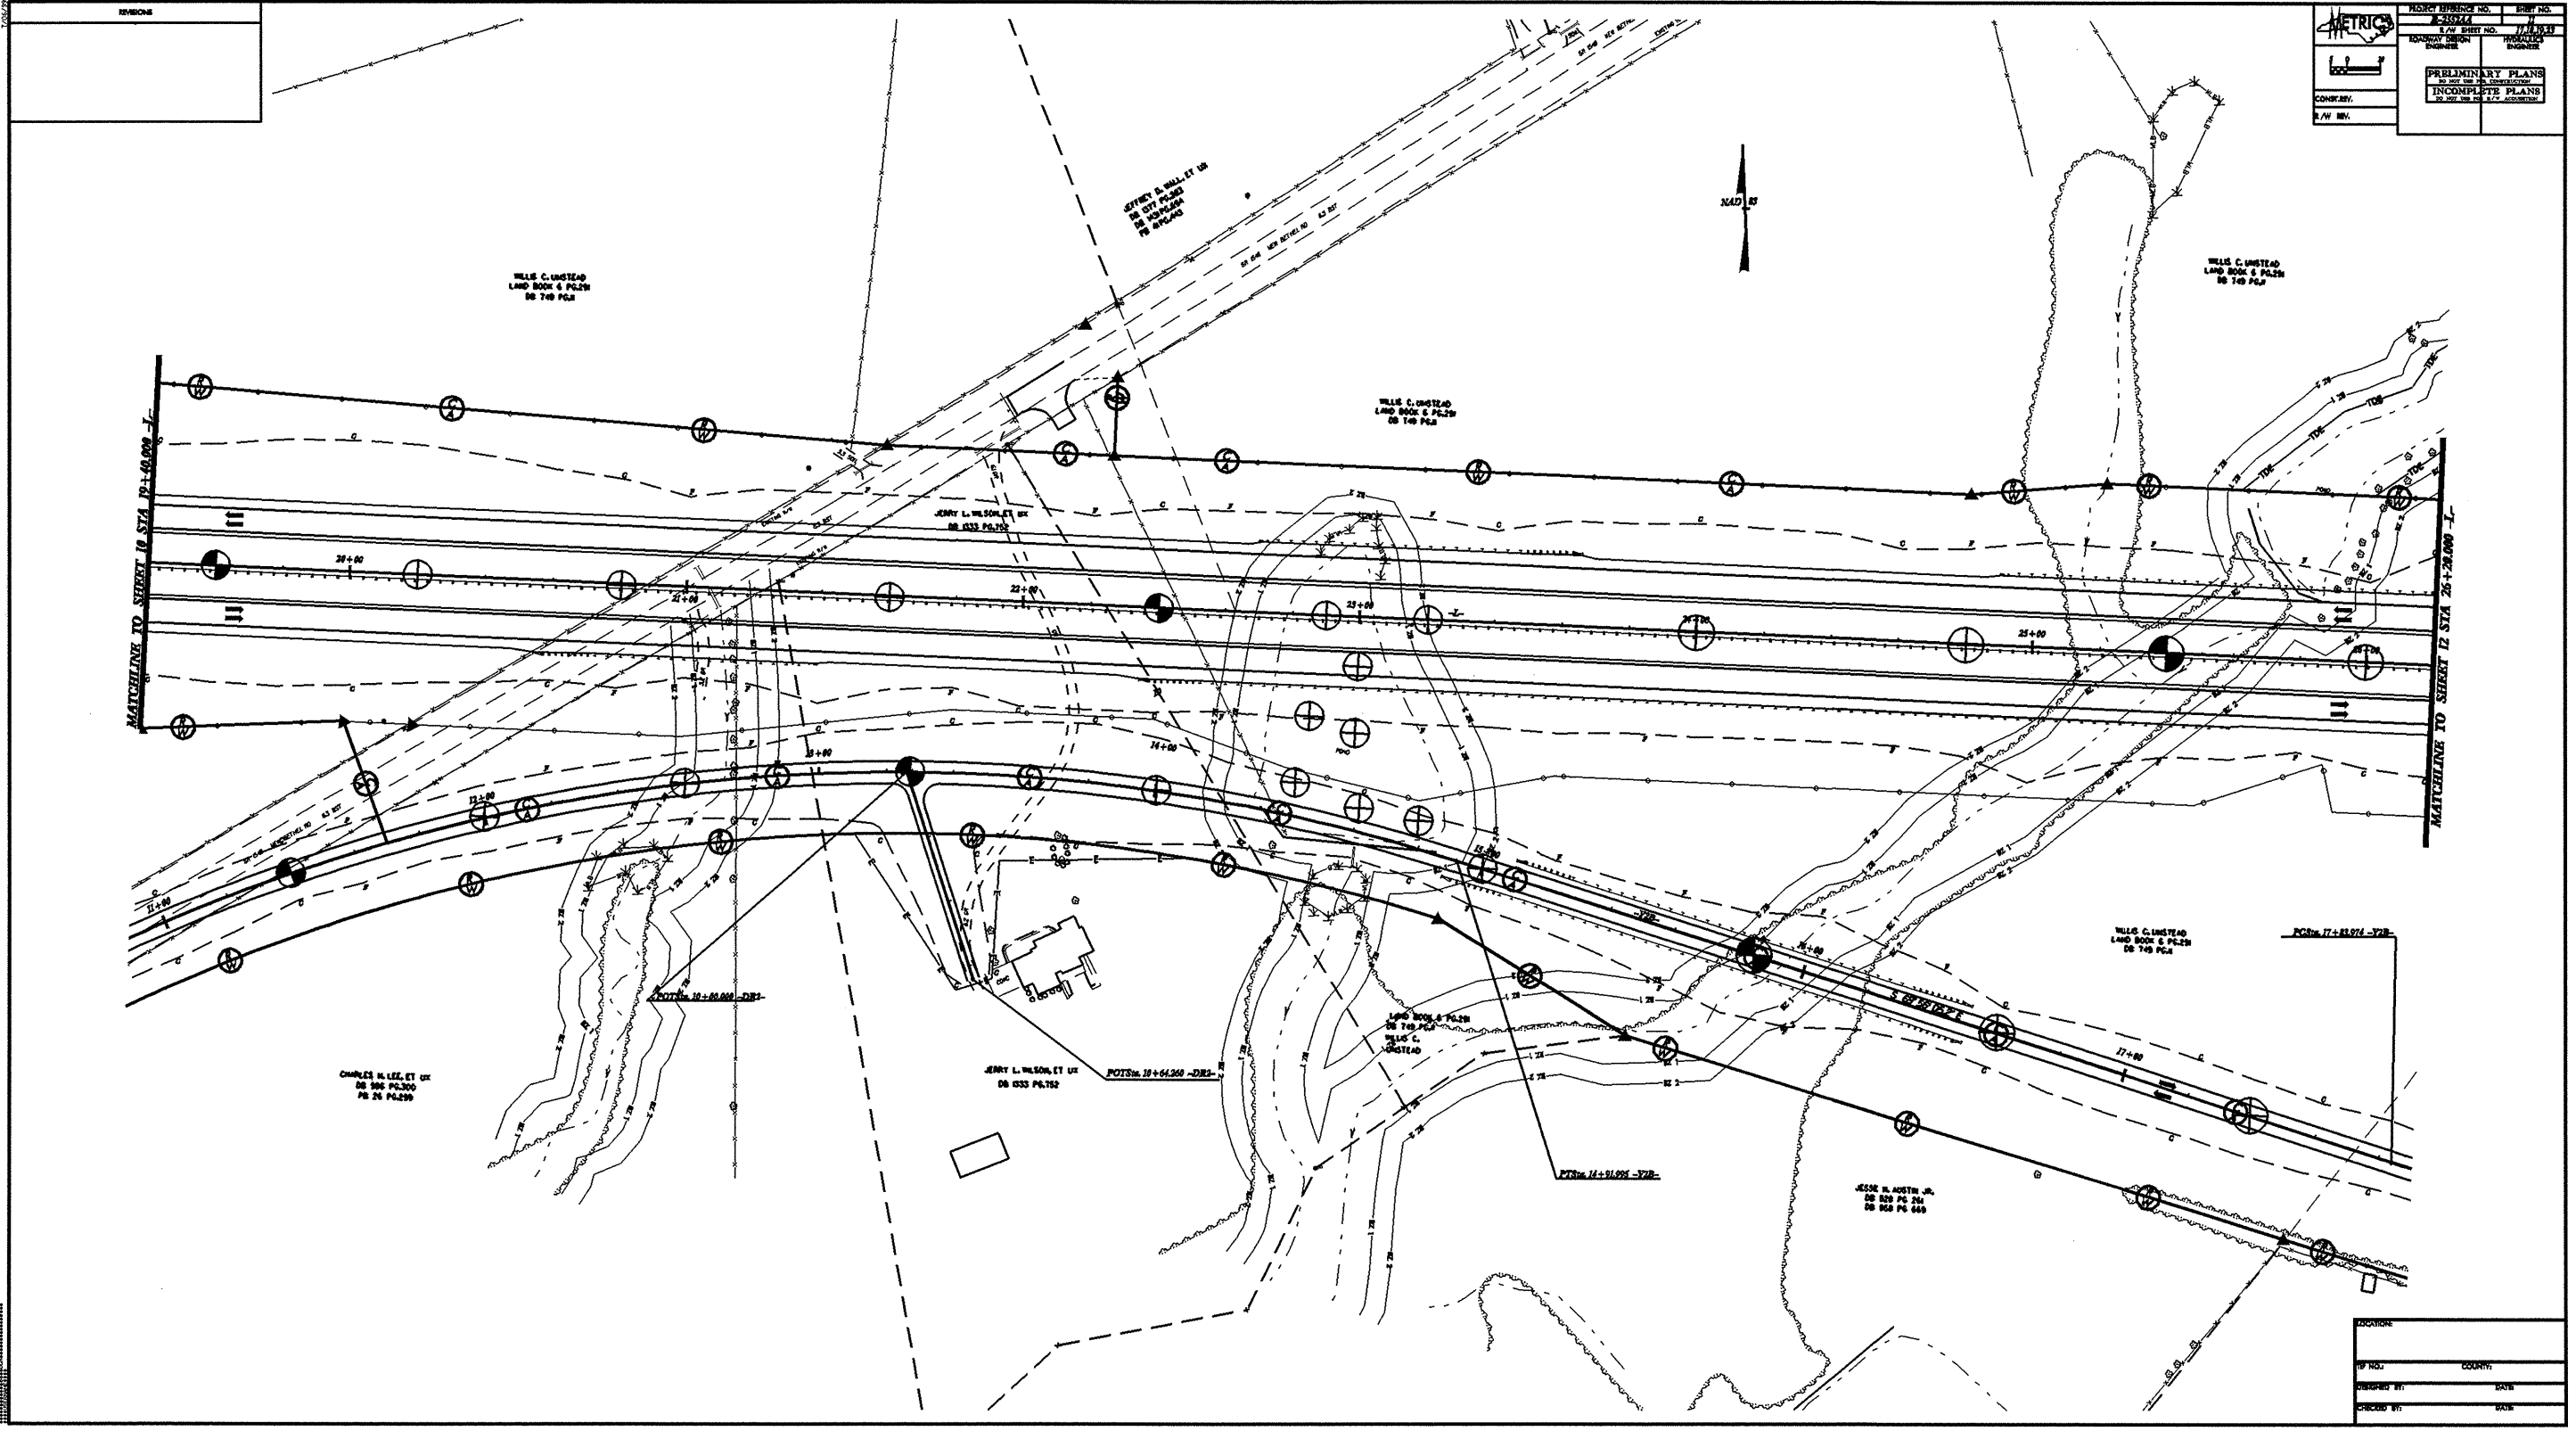

DATE	
BY	
CHECKED BY	
DATE	