



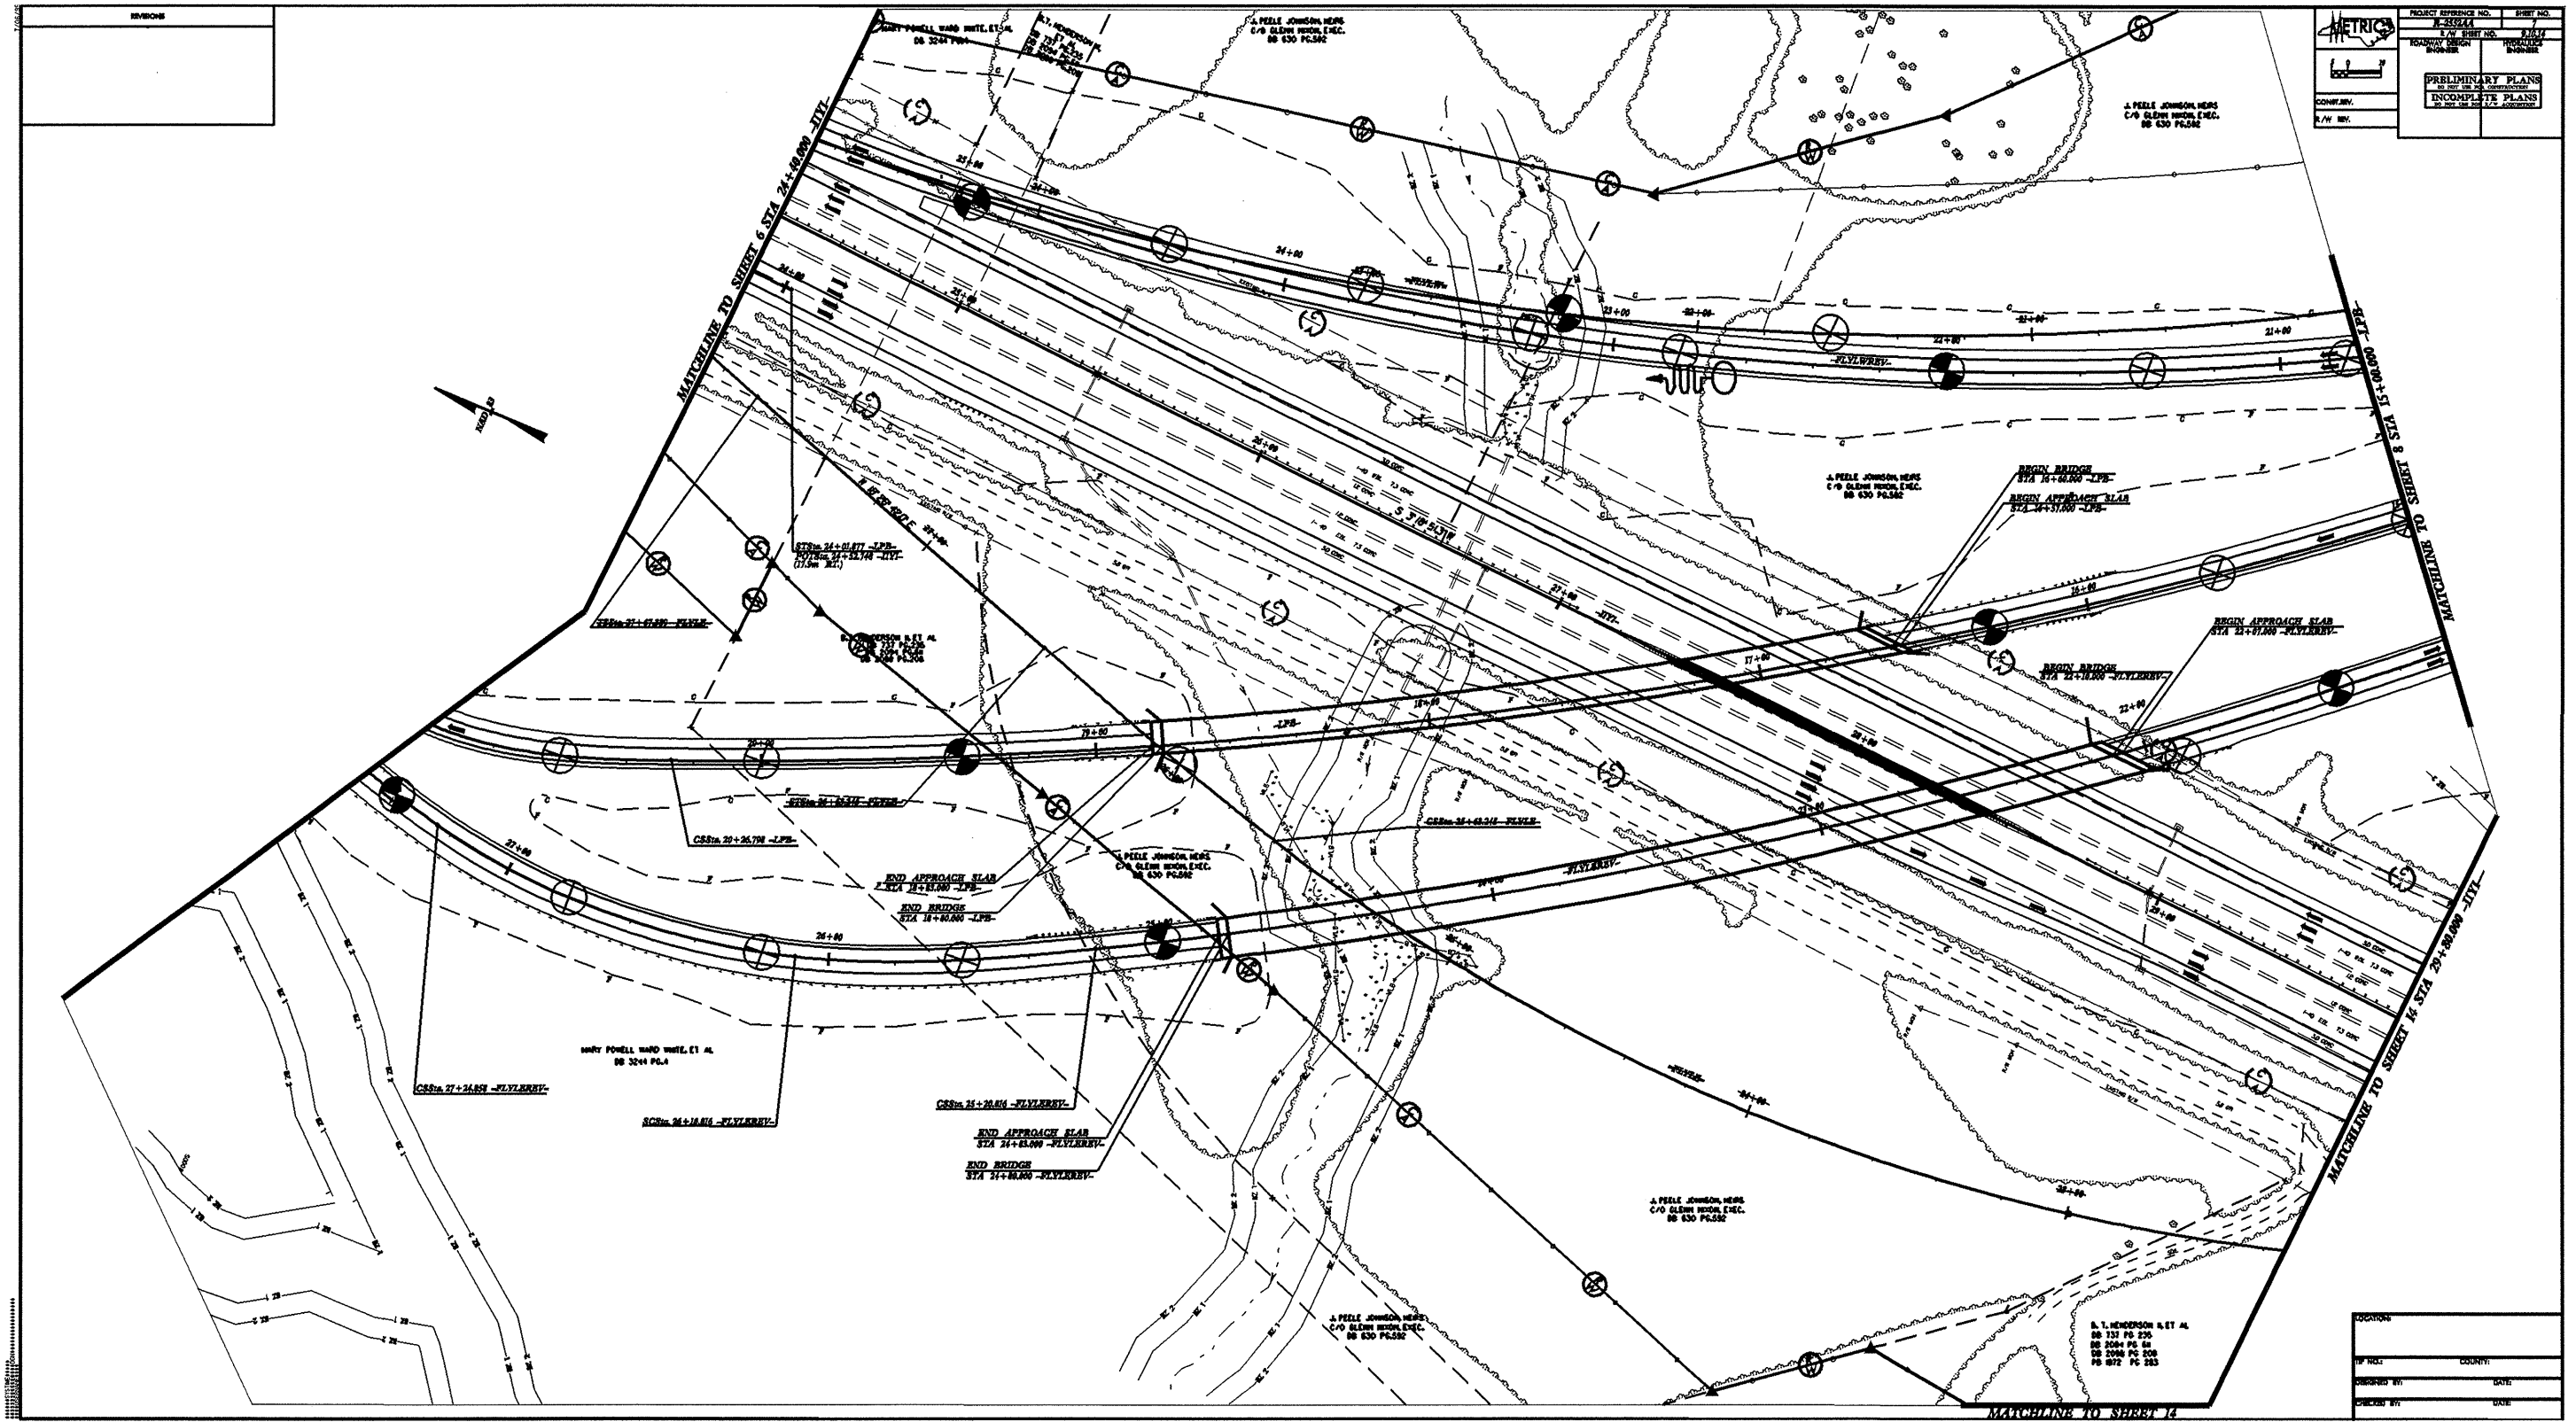

DESIGNED BY:	DATE:
CHECKED BY:	DATE: